


# TECHNICAL DETAILS

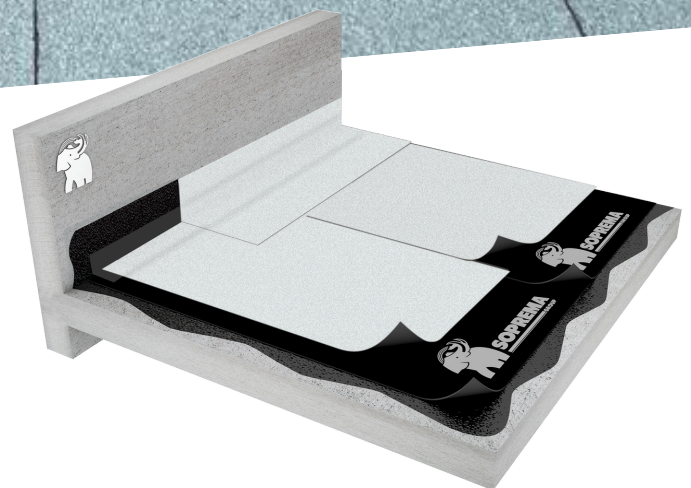


## Bituminous Roofs **TWO-LAYER EXPOSED**


[soprema.com.au](http://soprema.com.au)



**SIDE LAPS**

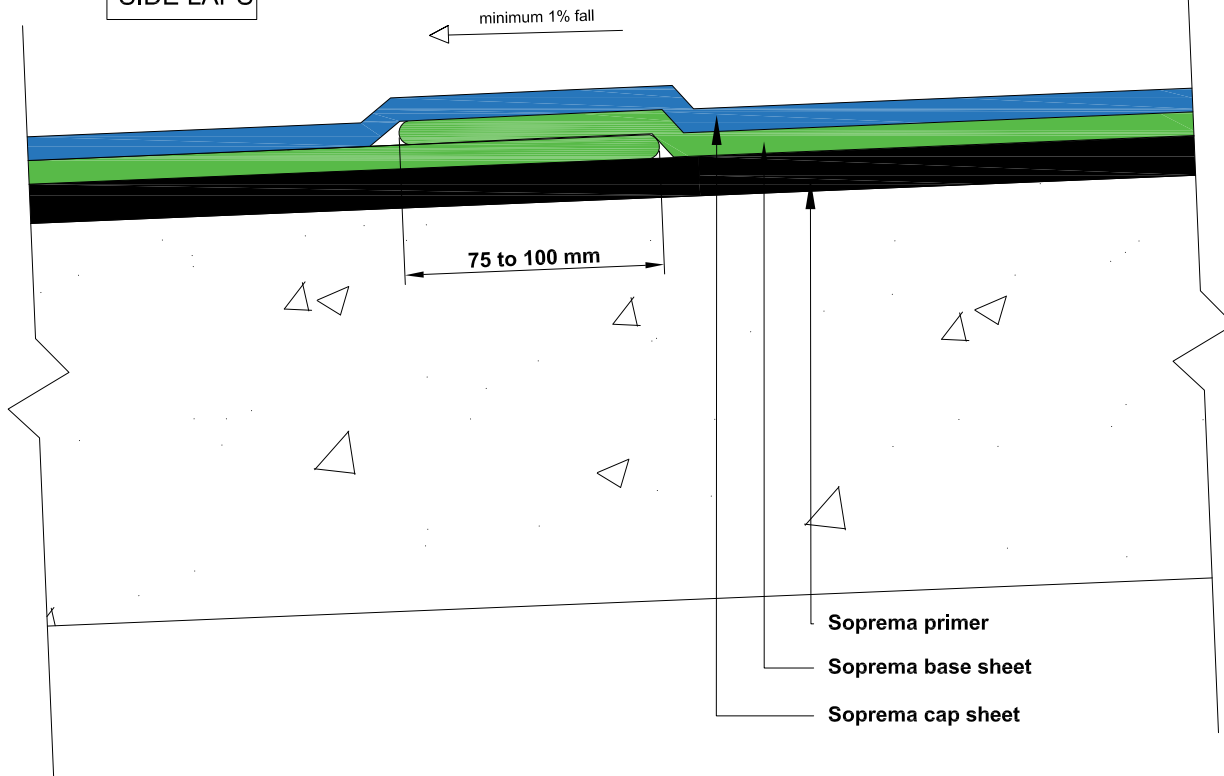

**END LAPS**

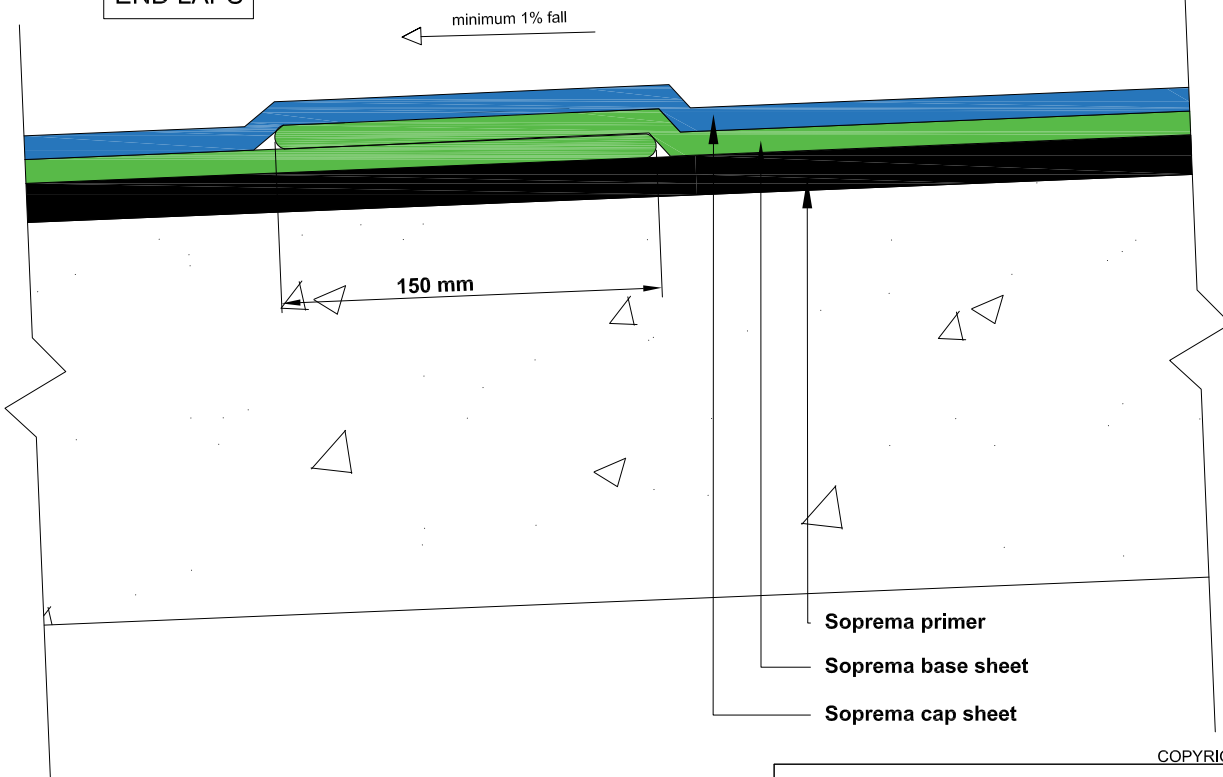

COPYRIGHT 2021 SOPREMA




LEVEL 35, BARANGAROO AVENUE, SYDNEY, 2000  
WWW.SOPREMA.COM.AU

TITLE: **OVERLAP DETAIL**


PROJECT:		DRAWING NUMBER:	
SCALE:	NTS	DATE:	2021
			TO1

**NOTE**  
This detail is only indicative and should be verified by the designer and/or the applicator according to real job site conditions.

CAP SHEET LAYOUT

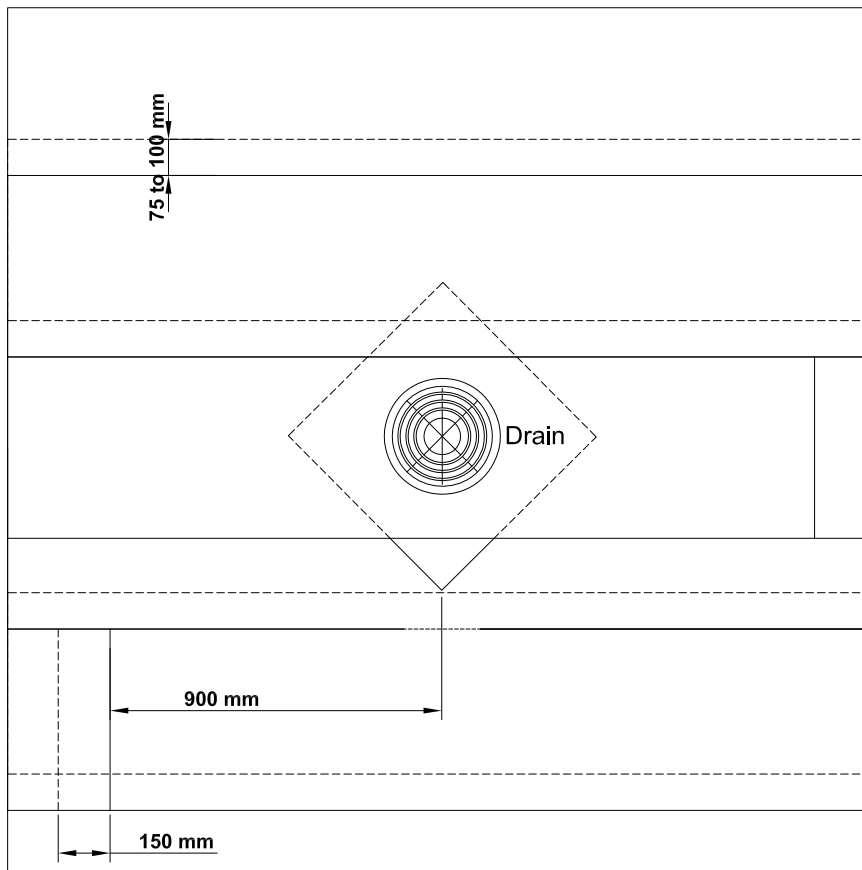

BASE SHEET LAYOUT

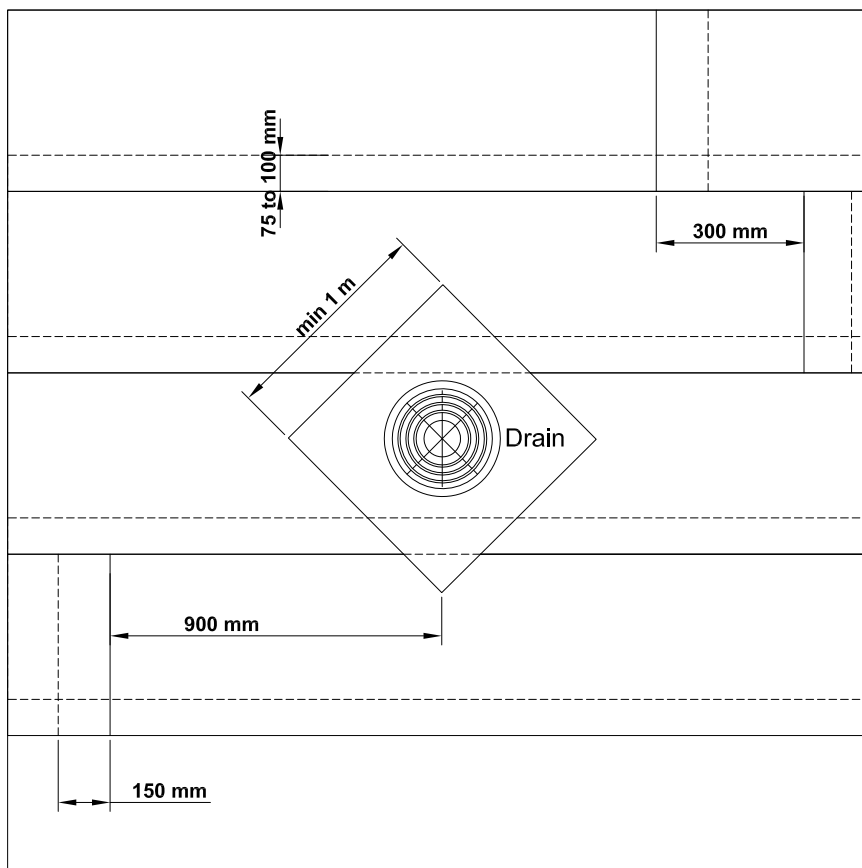

COPYRIGHT 2021 SOPREMA




LEVEL 35, BARANGAROO AVENUE, SYDNEY, 2000  
WWW.SOPREMA.COM.AU

TITLE: MEMBRANE LAYOUT DETAIL

PROJECT:		DRAWING NUMBER:	
SCALE:	NTS	DATE:	2021
		TO2	

**NOTE**  
This detail is only indicative and should be verified by the designer and/or the applicator according to real job site conditions.

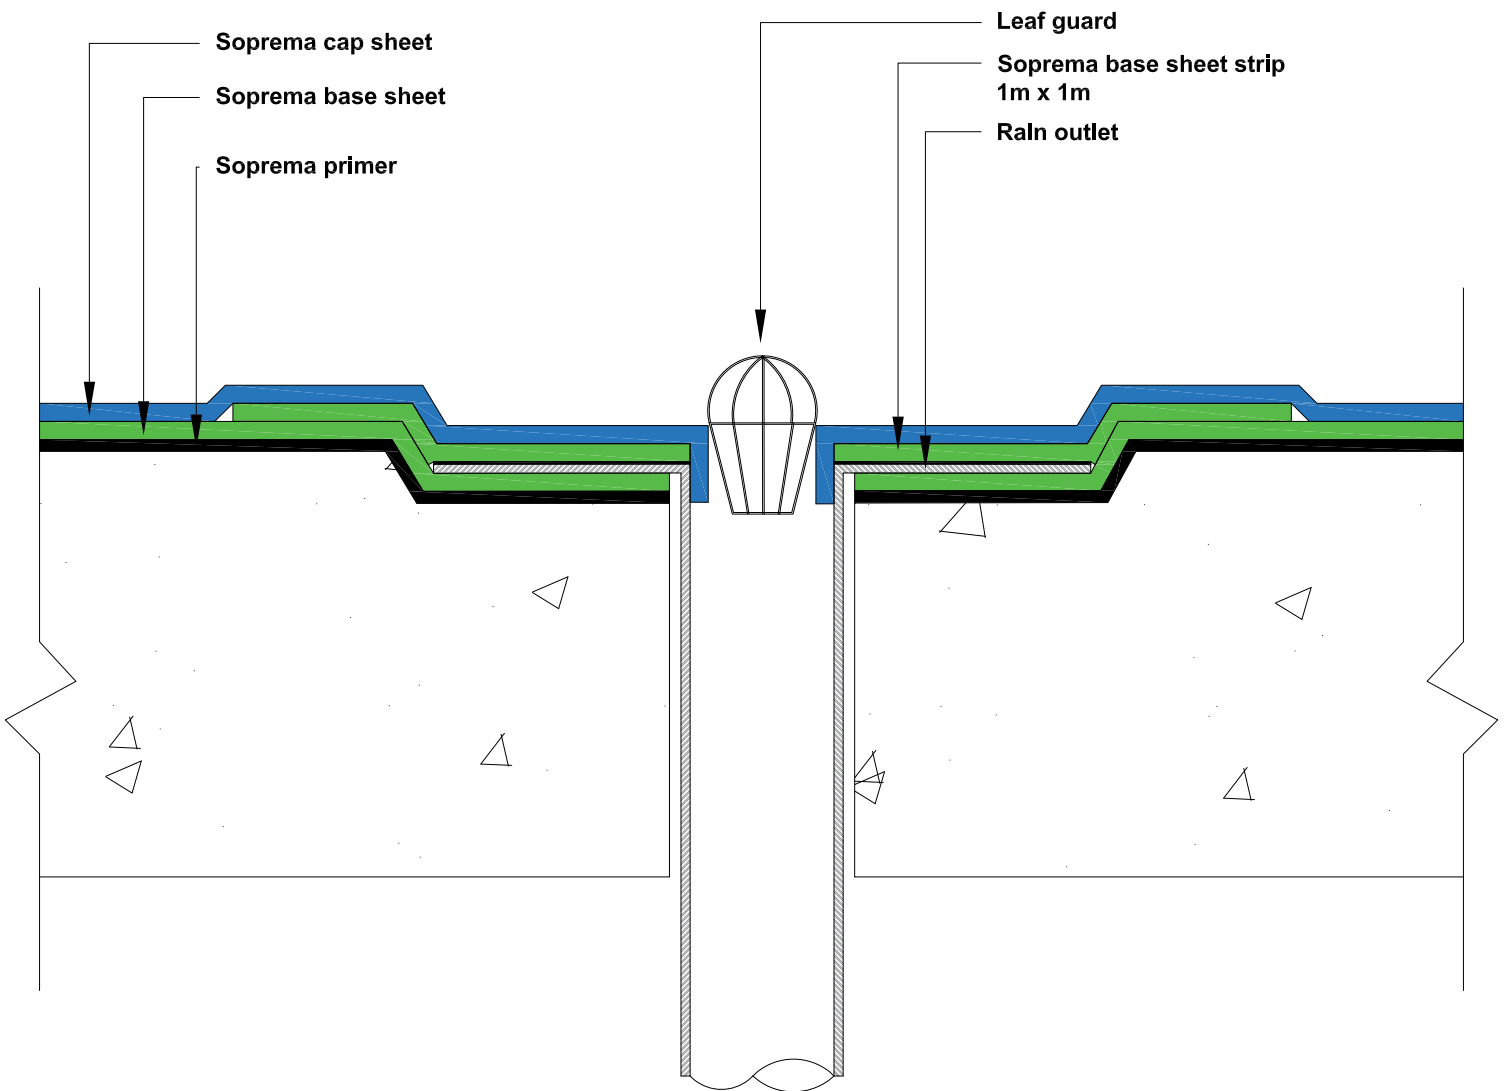

Soprema cap sheet  
 Soprema base sheet  
 Soprema primer

Leaf guard  
 Soprema base sheet strip  
 1m x 1m  
 Rain outlet

COPYRIGHT 2021 SOPREMA




LEVEL 35, BARANGAROO  
 AVENUE, SYDNEY, 2000  
 WWW.SOPREMA.COM.AU

TITLE: RAIN OUTLET DETAIL

PROJECT:		DRAWING NUMBER:	
SCALE:	NTS	DATE:	2021
		TO3	

**NOTE**  
 This detail is only indicative and should be verified by the designer and/or the applicator according to real job site conditions.

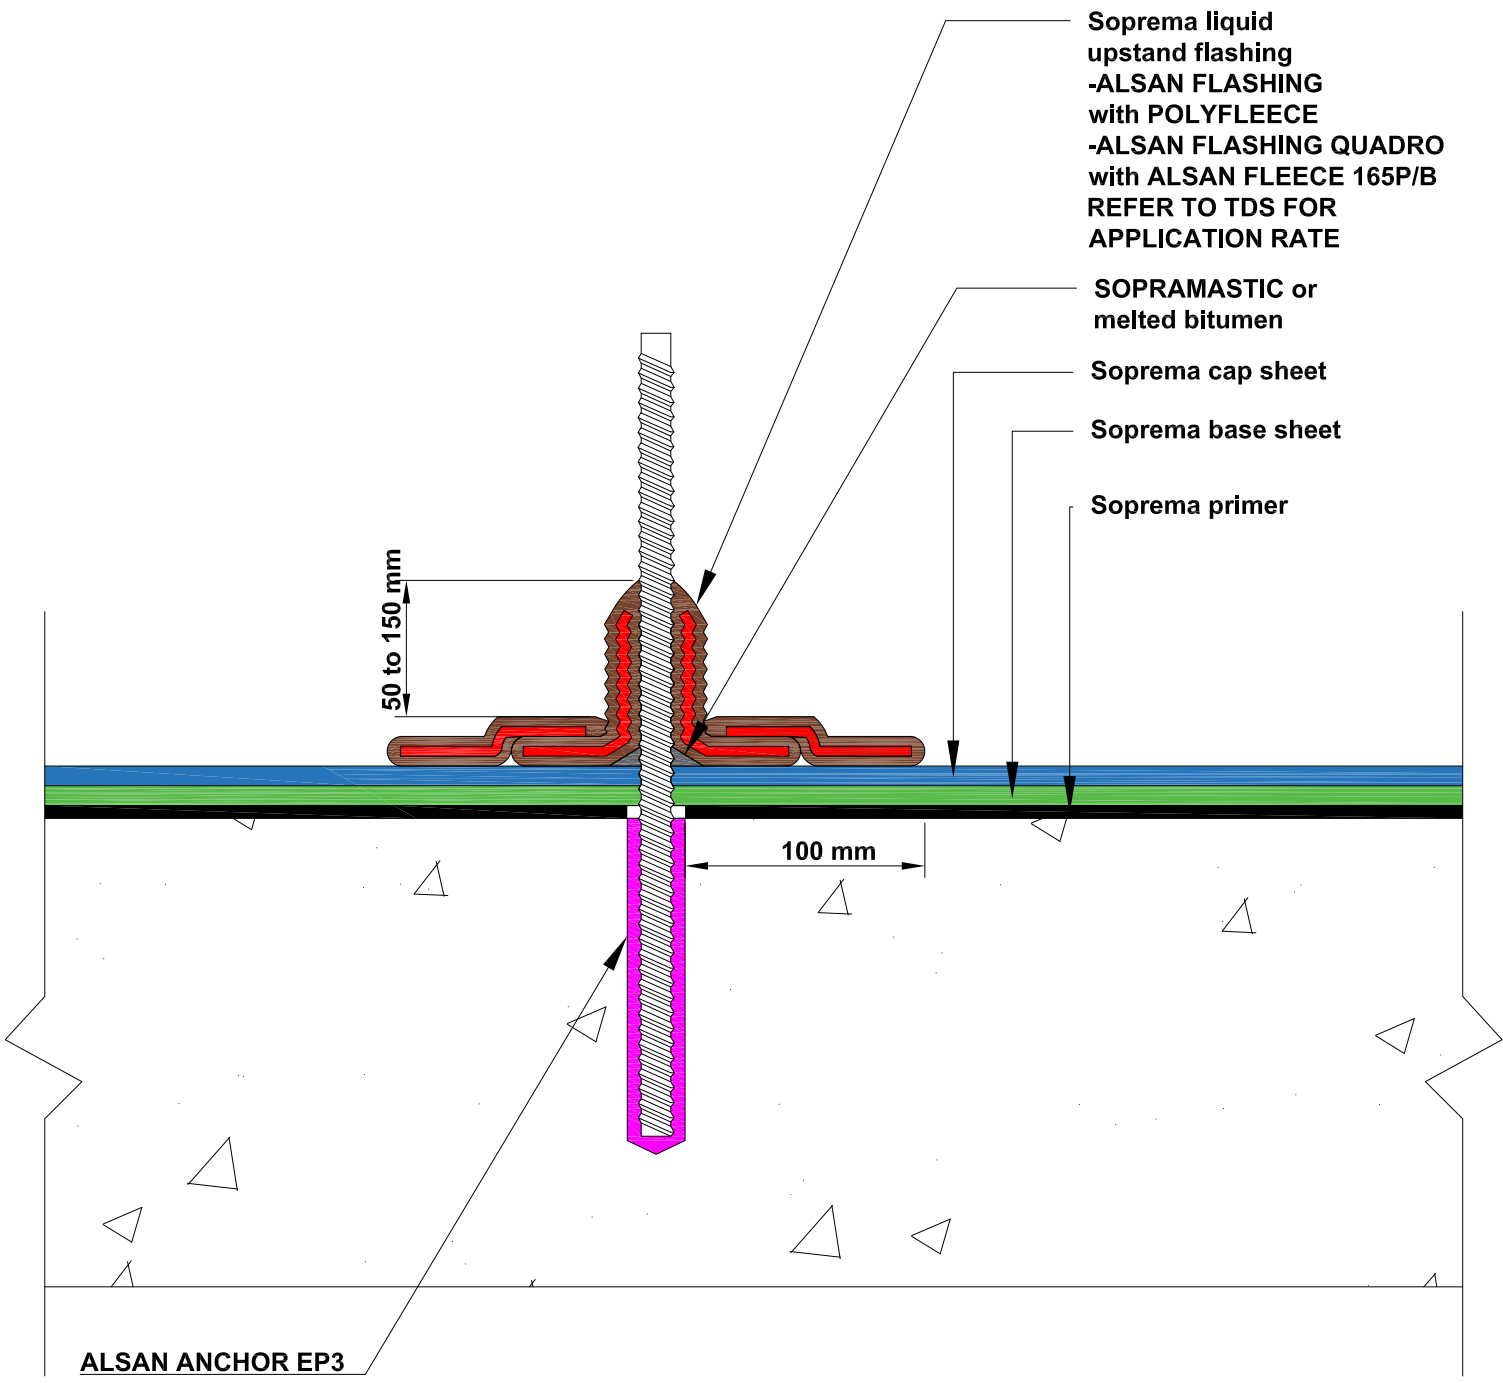

COPYRIGHT 2021 SOPREMA




LEVEL 35, BARANGAROO AVENUE, SYDNEY, 2000  
 WWW.SOPREMA.COM.AU

TITLE: **DETAIL AT FIXINGS**

PROJECT:		DRAWING NUMBER:	
SCALE:	NTS	DATE:	2021
			TO4

**NOTE**  
 This detail is only indicative and should be verified by the designer and/or the applicator according to real job site conditions.

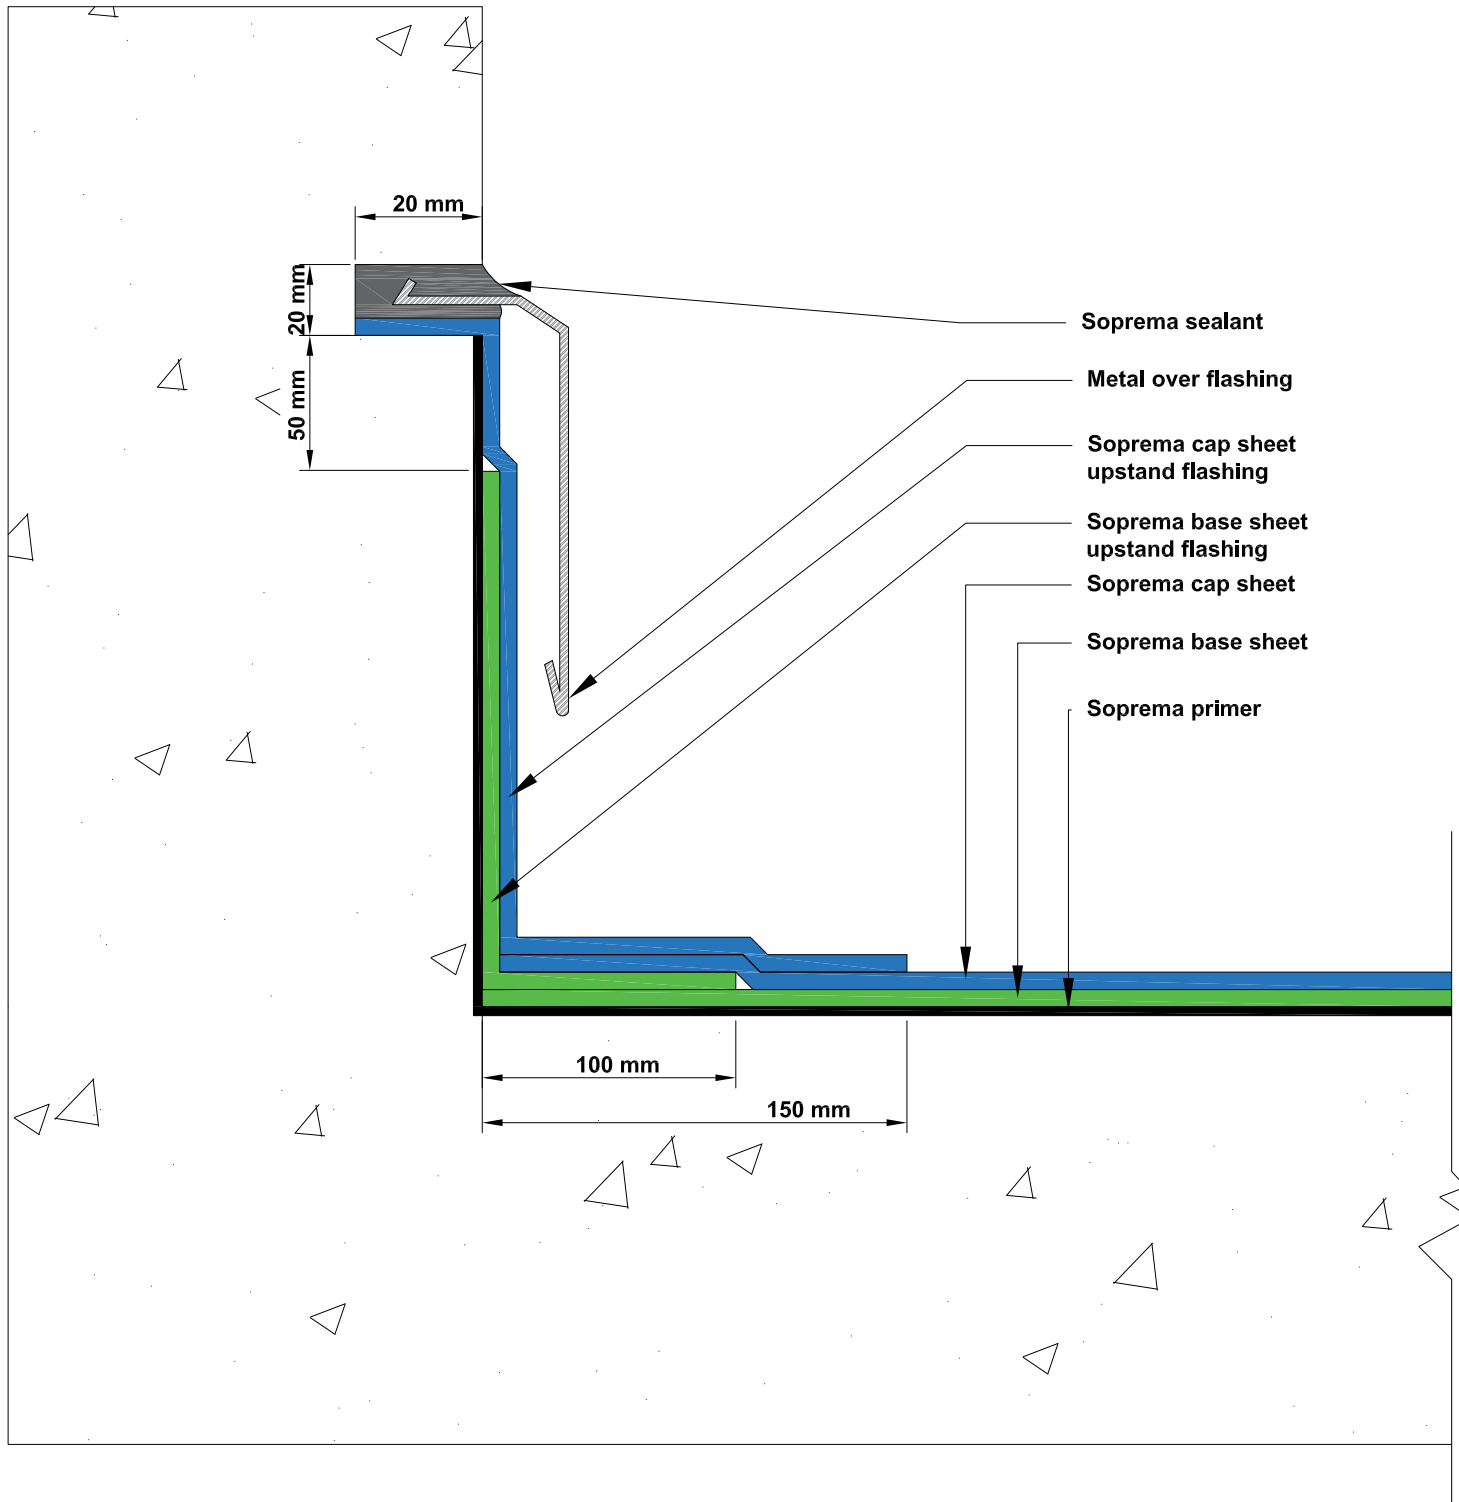

COPYRIGHT 2021 SOPREMA




LEVEL 35, BARANGAROO AVENUE, SYDNEY, 2000  
WWW.SOPREMA.COM.AU

TITLE: UP-STAND DETAIL WITH TERMINATION INTO A CHASE

PROJECT:		DRAWING NUMBER:	
SCALE:	NTS	DATE:	2021
			TO5

**NOTE**

This detail is only indicative and should be verified by the designer and/or the applicator according to real job site conditions.

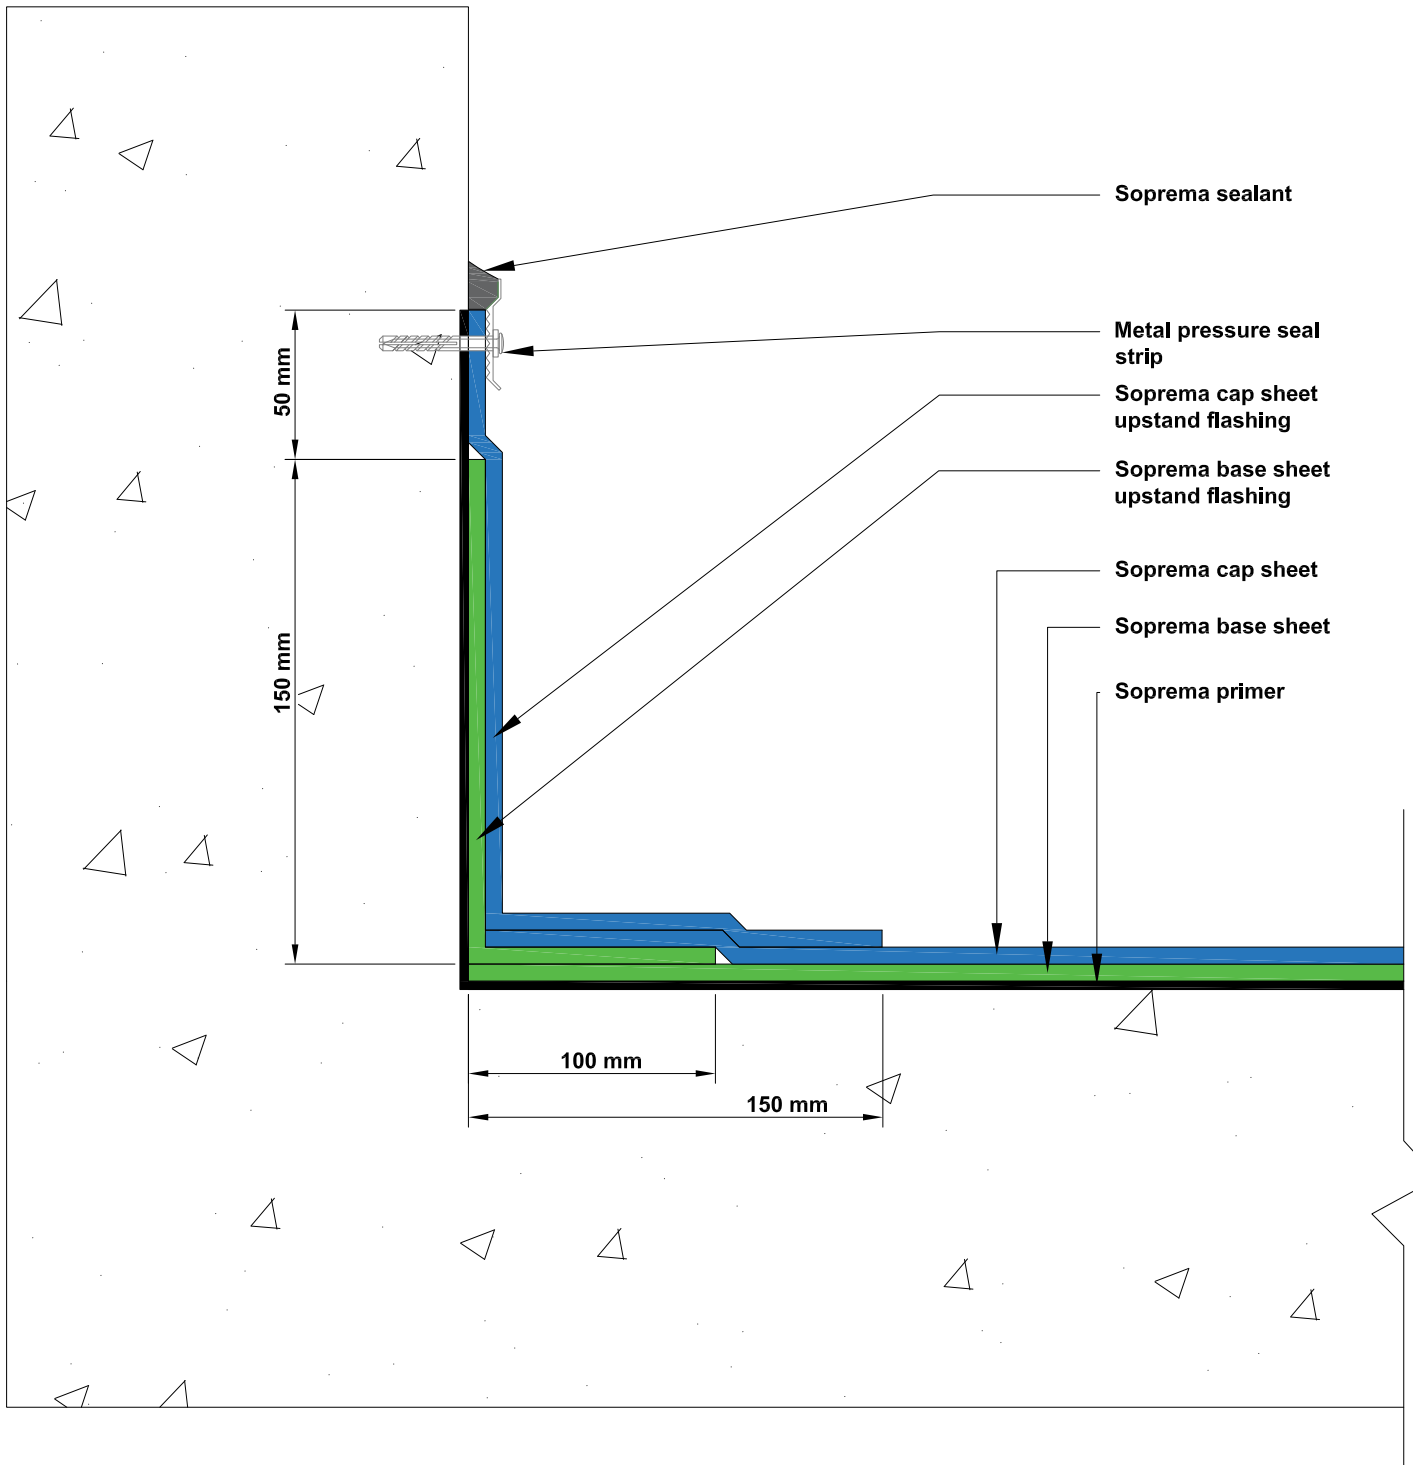

COPYRIGHT 2021 SOPREMA




LEVEL 35, BARANGAROO AVENUE, SYDNEY, 2000  
WWW.SOPREMA.COM.AU

TITLE: UP-STAND DETAIL WITH PRESSURE SEAL TERMINATION STRIP

PROJECT:		DRAWING NUMBER:	
SCALE:	NTS	DATE:	2021
			TO6

**NOTE**  
This detail is only indicative and should be verified by the designer and/or the applicator according to real job site conditions.

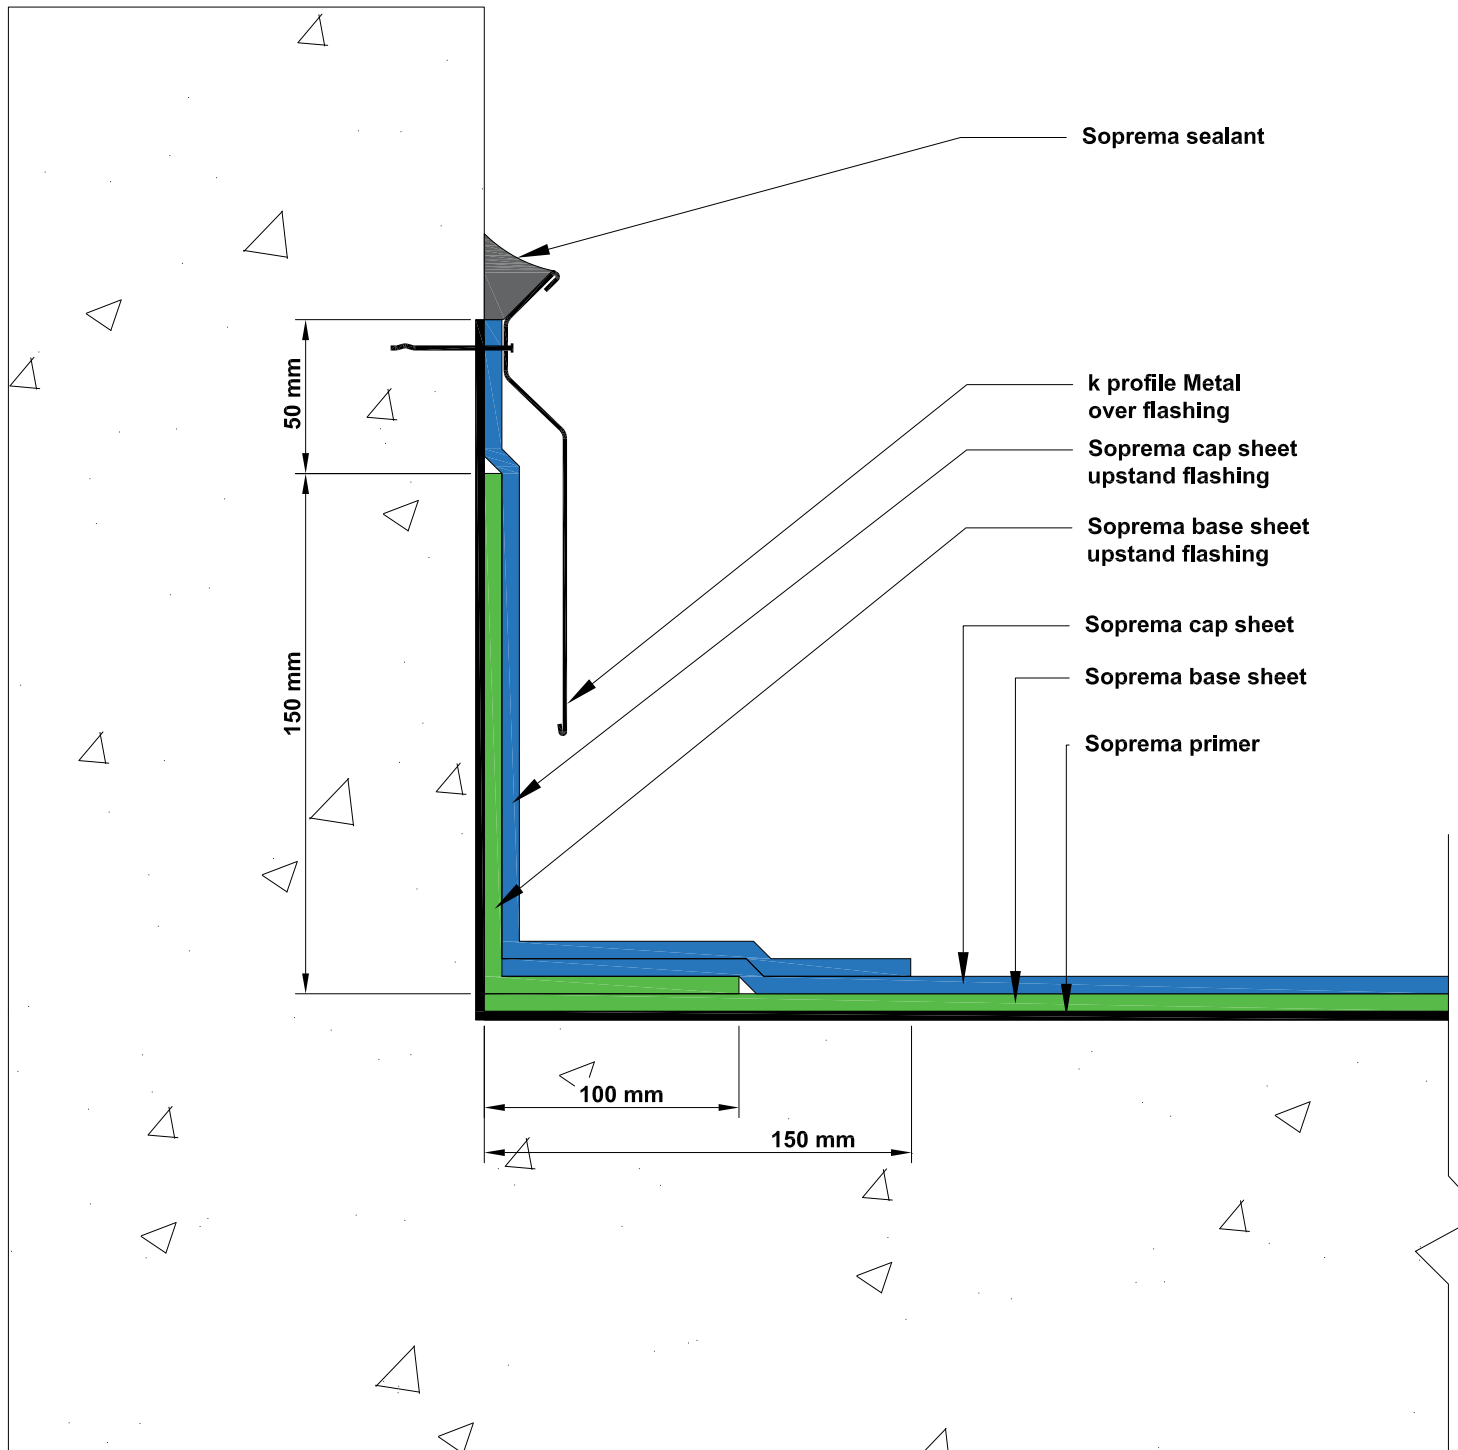

COPYRIGHT 2021 SOPREMA




LEVEL 35, BARANGAROO AVENUE, SYDNEY, 2000  
 WWW.SOPREMA.COM.AU

TITLE: UP-STAND DETAIL WITH K PROFILE TERMINATION STRIP

PROJECT:		DRAWING NUMBER:	
SCALE:	NTS	DATE:	2021
			TO7

**NOTE**  
 This detail is only indicative and should be verified by the designer and/or the applicator according to real job site conditions.



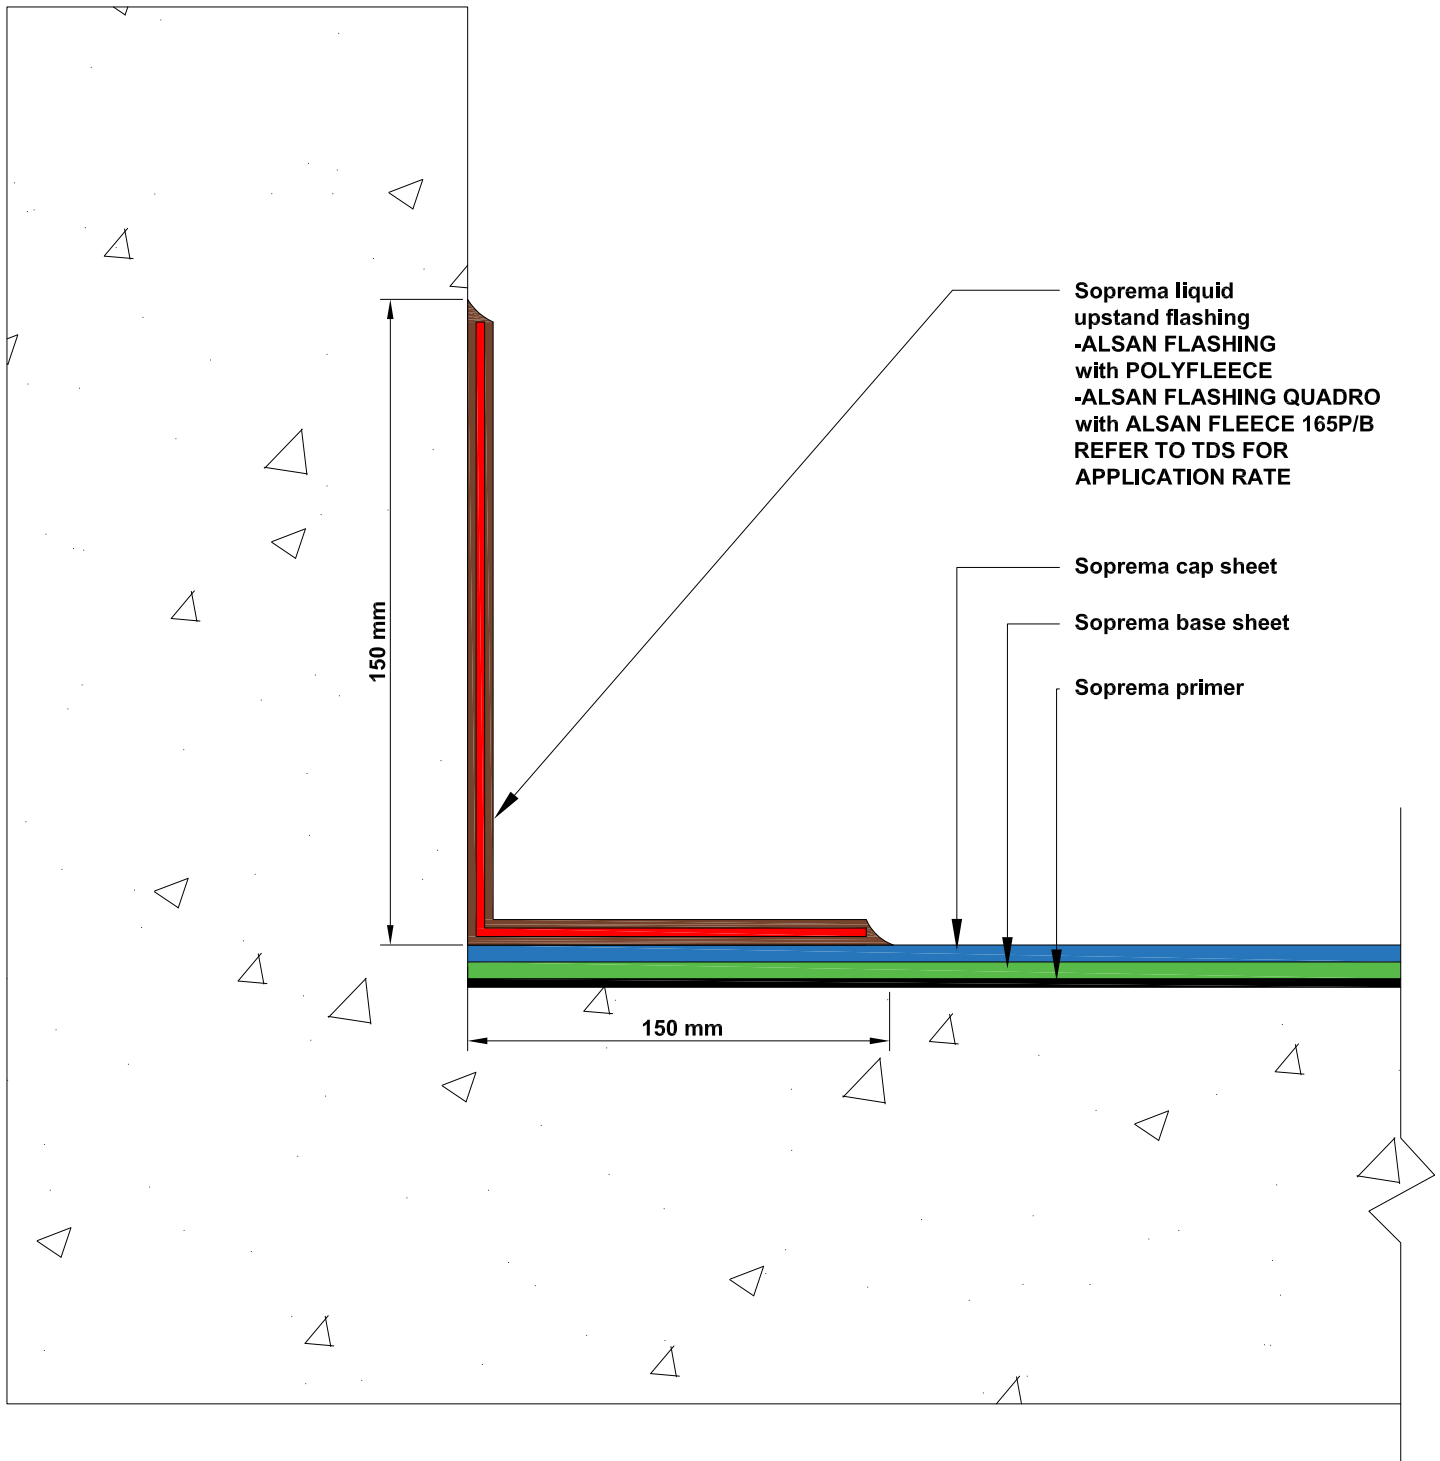

COPYRIGHT 2021 SOPREMA




LEVEL 35, BARANGAROO  
 AVENUE, SYDNEY, 2000  
 WWW.SOPREMA.COM.AU

TITLE: **UP-STAND DETAIL WITH LIQUID TERMINATION**

PROJECT: \_\_\_\_\_ DRAWING NUMBER: \_\_\_\_\_

SCALE: NTS DATE: 2021 TO9

**NOTE:**  
 This detail is only indicative and should be verified by the designer and/or the applicator according to real job site conditions.

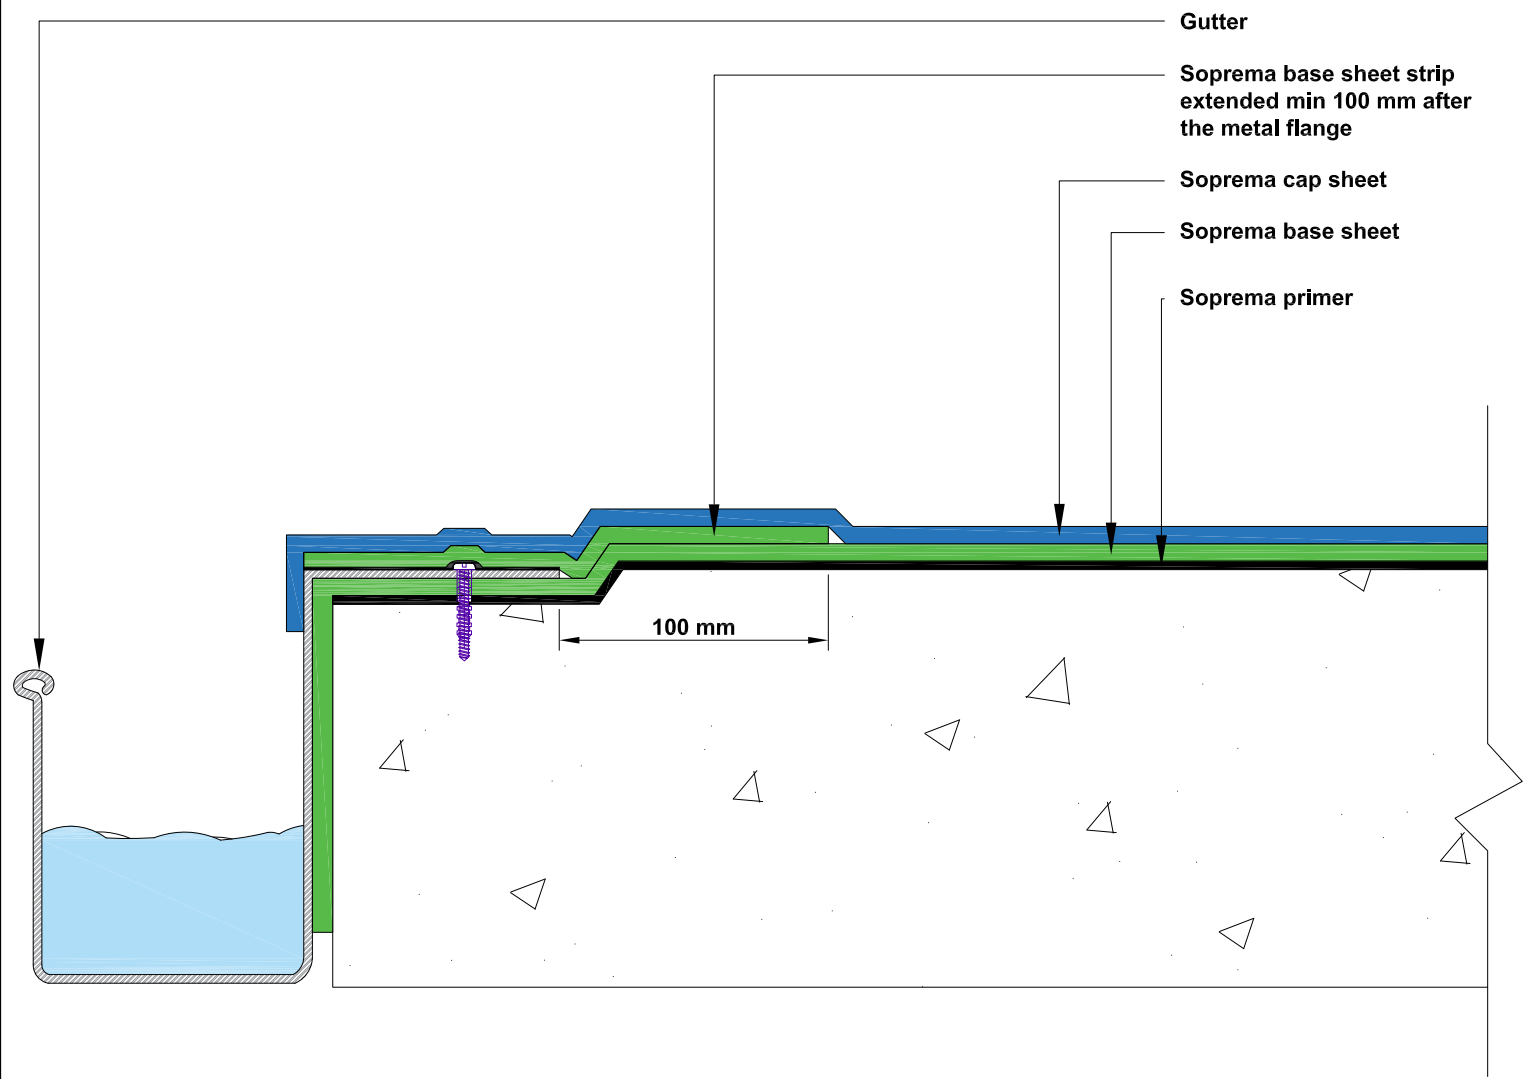

- Gutter
- Soprema base sheet strip extended min 100 mm after the metal flange
- Soprema cap sheet
- Soprema base sheet
- Soprema primer

100 mm


COPYRIGHT 2021 SOPREMA



LEVEL 35, BARANGAROO AVENUE, SYDNEY, 2000  
 WWW.SOPREMA.COM.AU

PROJECT:		DRAWING NUMBER:	
SCALE:	NTS	DATE:	2021
		TO11	

**NOTE:**  
 This detail is only indicative and should be verified by the designer and/or the applicator according to real job site conditions.

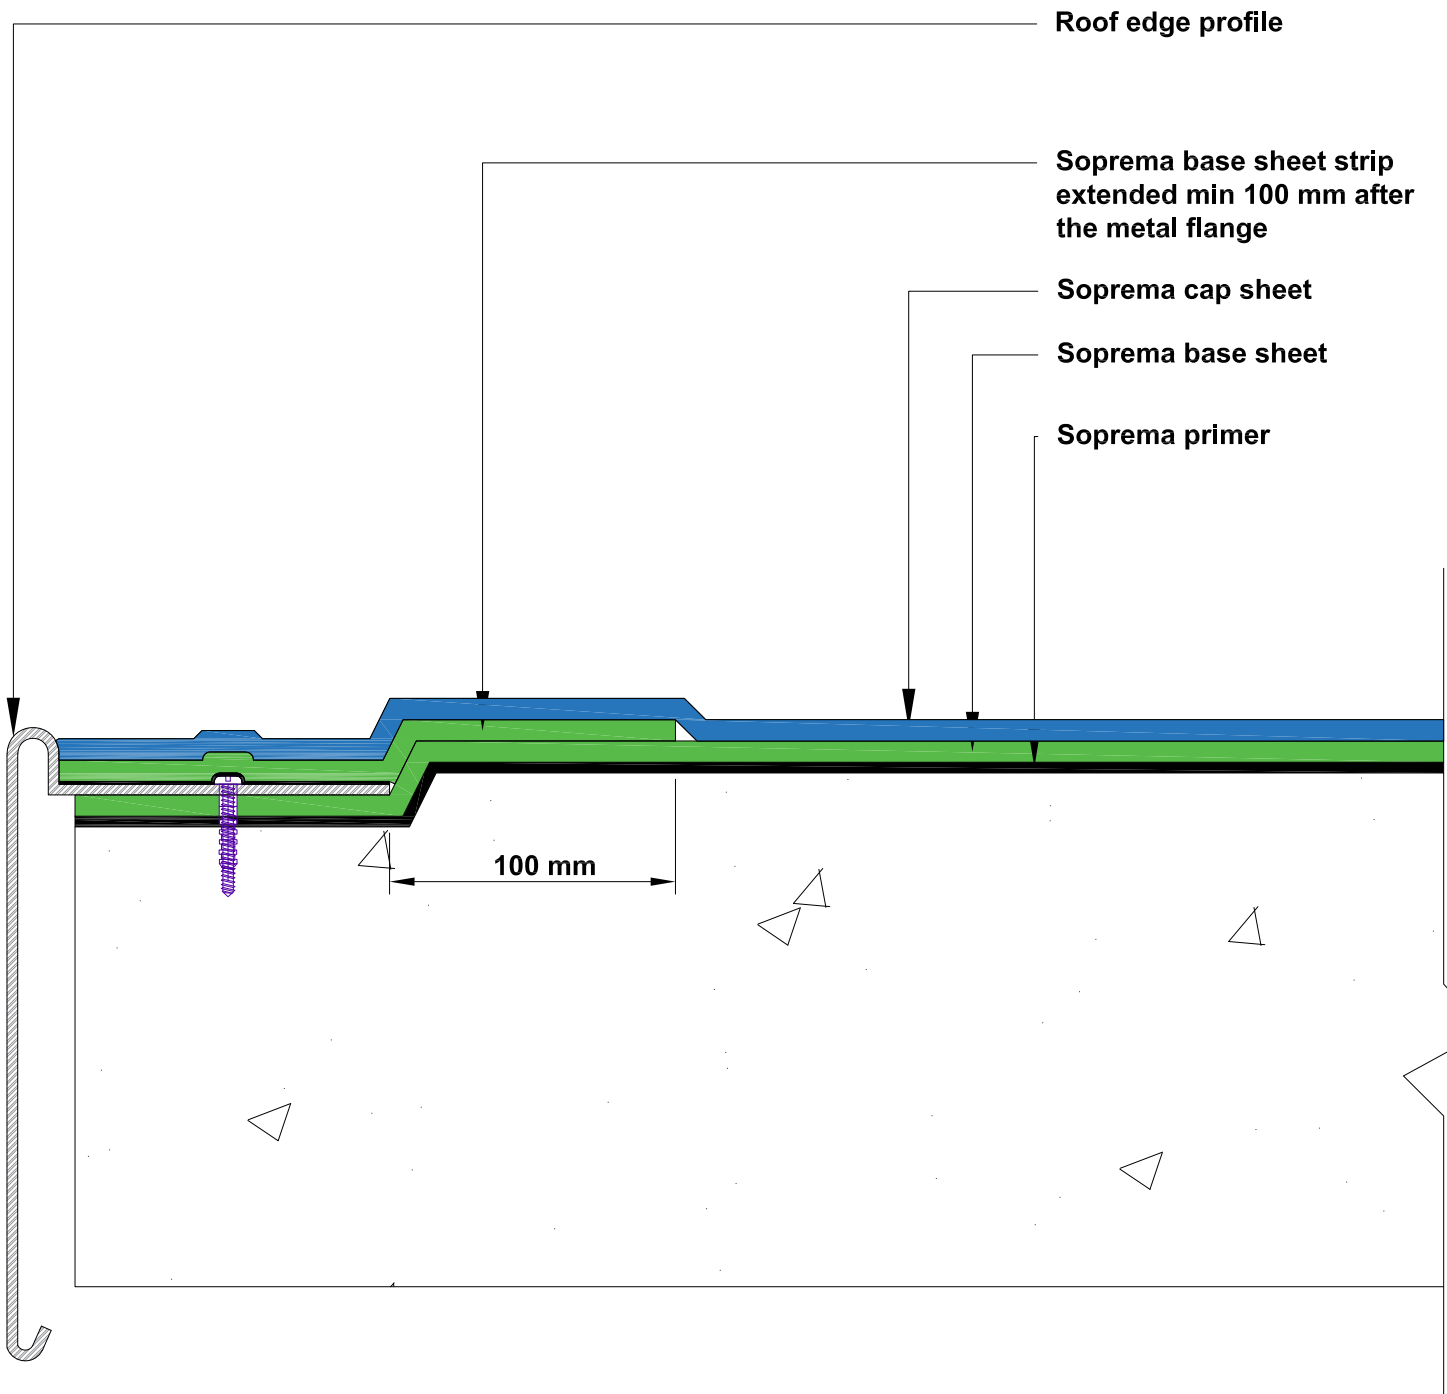

Roof edge profile

Soprema base sheet strip extended min 100 mm after the metal flange

Soprema cap sheet

Soprema base sheet

Soprema primer

100 mm

COPYRIGHT 2021 SOPREMA




LEVEL 35, BARANGAROO AVENUE, SYDNEY, 2000  
WWW.SOPREMA.COM.AU

TITLE: **TERMINATION WITH ROOF EDGE PROFILE**

PROJECT:			DRAWING NUMBER:
SCALE:	NTS	DATE:	2021
			TO12

**NOTE:**  
This detail is only indicative and should be verified by the designer and/or the applicator according to real job site conditions.

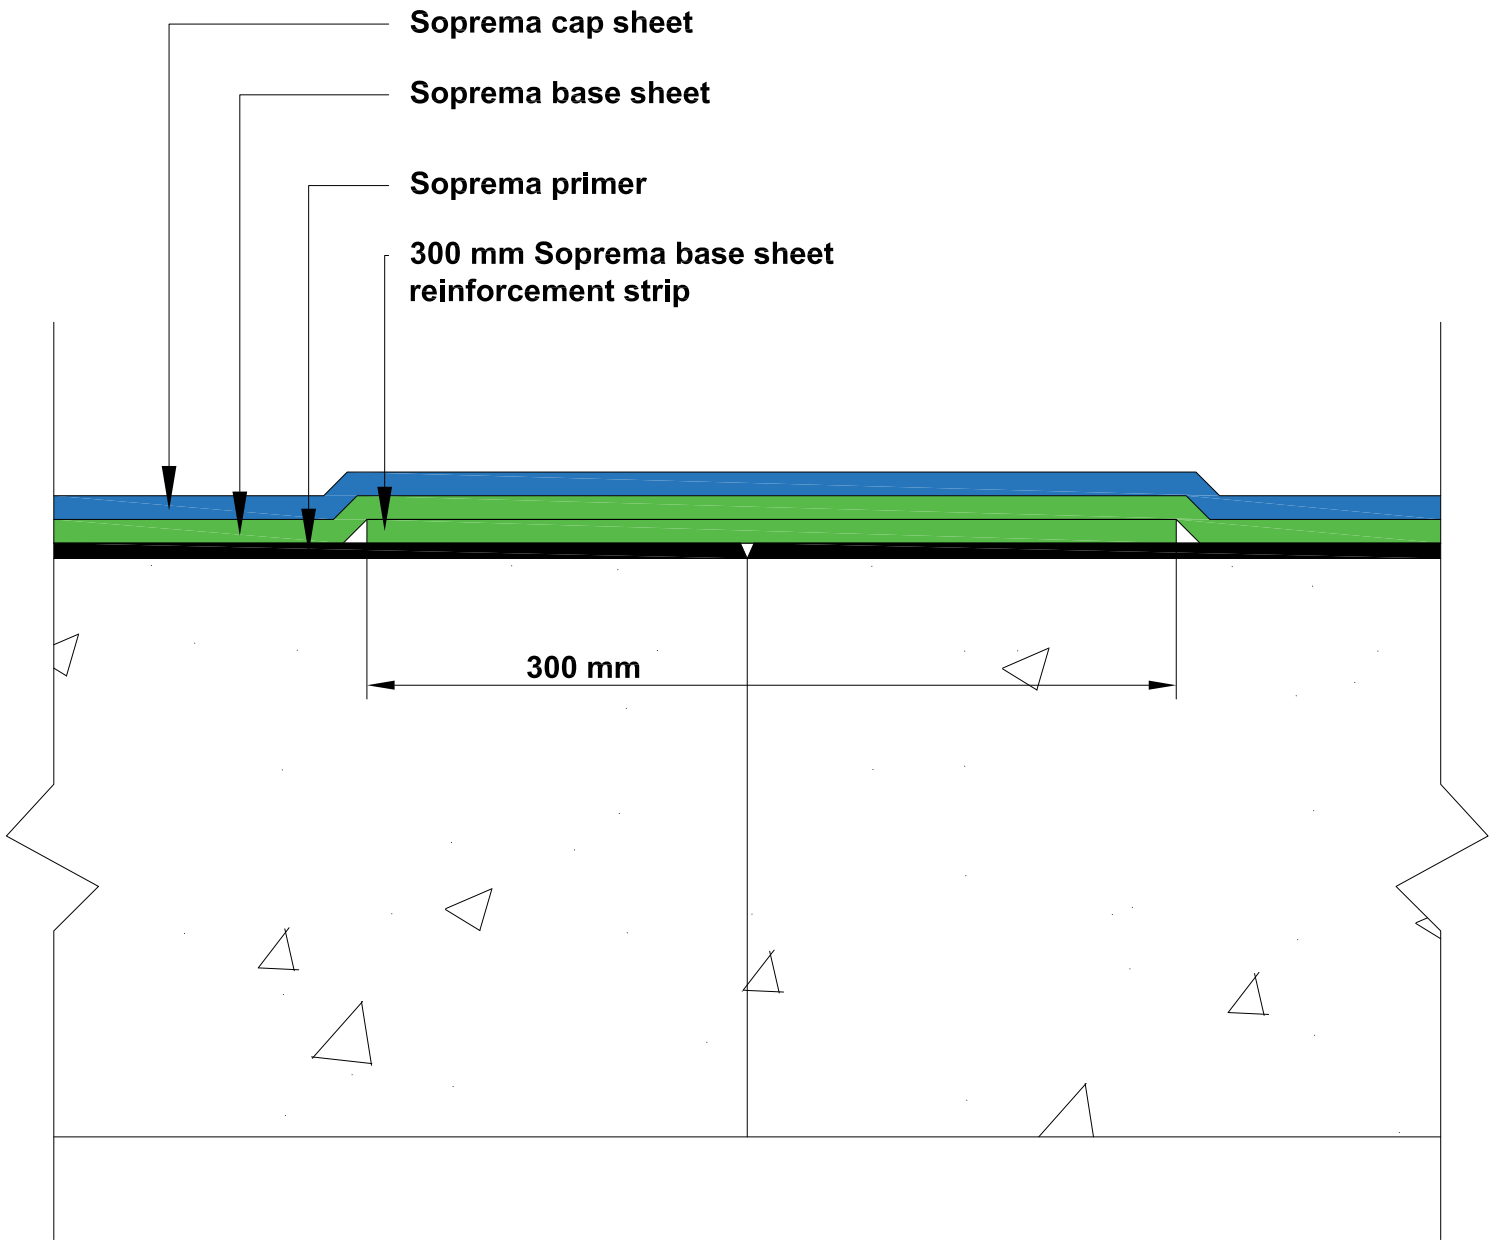

Soprema cap sheet  
 Soprema base sheet  
 Soprema primer  
 300 mm Soprema base sheet  
 reinforcement strip

300 mm


COPYRIGHT 2021 SOPREMA



LEVEL 35, BARANGAROO  
 AVENUE, SYDNEY, 2000  
 WWW.SOPREMA.COM.AU

TITLE:		CONSTRUCTION JOINT DETAIL	
PROJECT:		DRAWING NUMBER:	
SCALE:	NTS	DATE:	2021
		TO13	

**NOTE:**  
 This detail is only indicative and should be verified by the designer and/or the applicator according to real job site conditions.

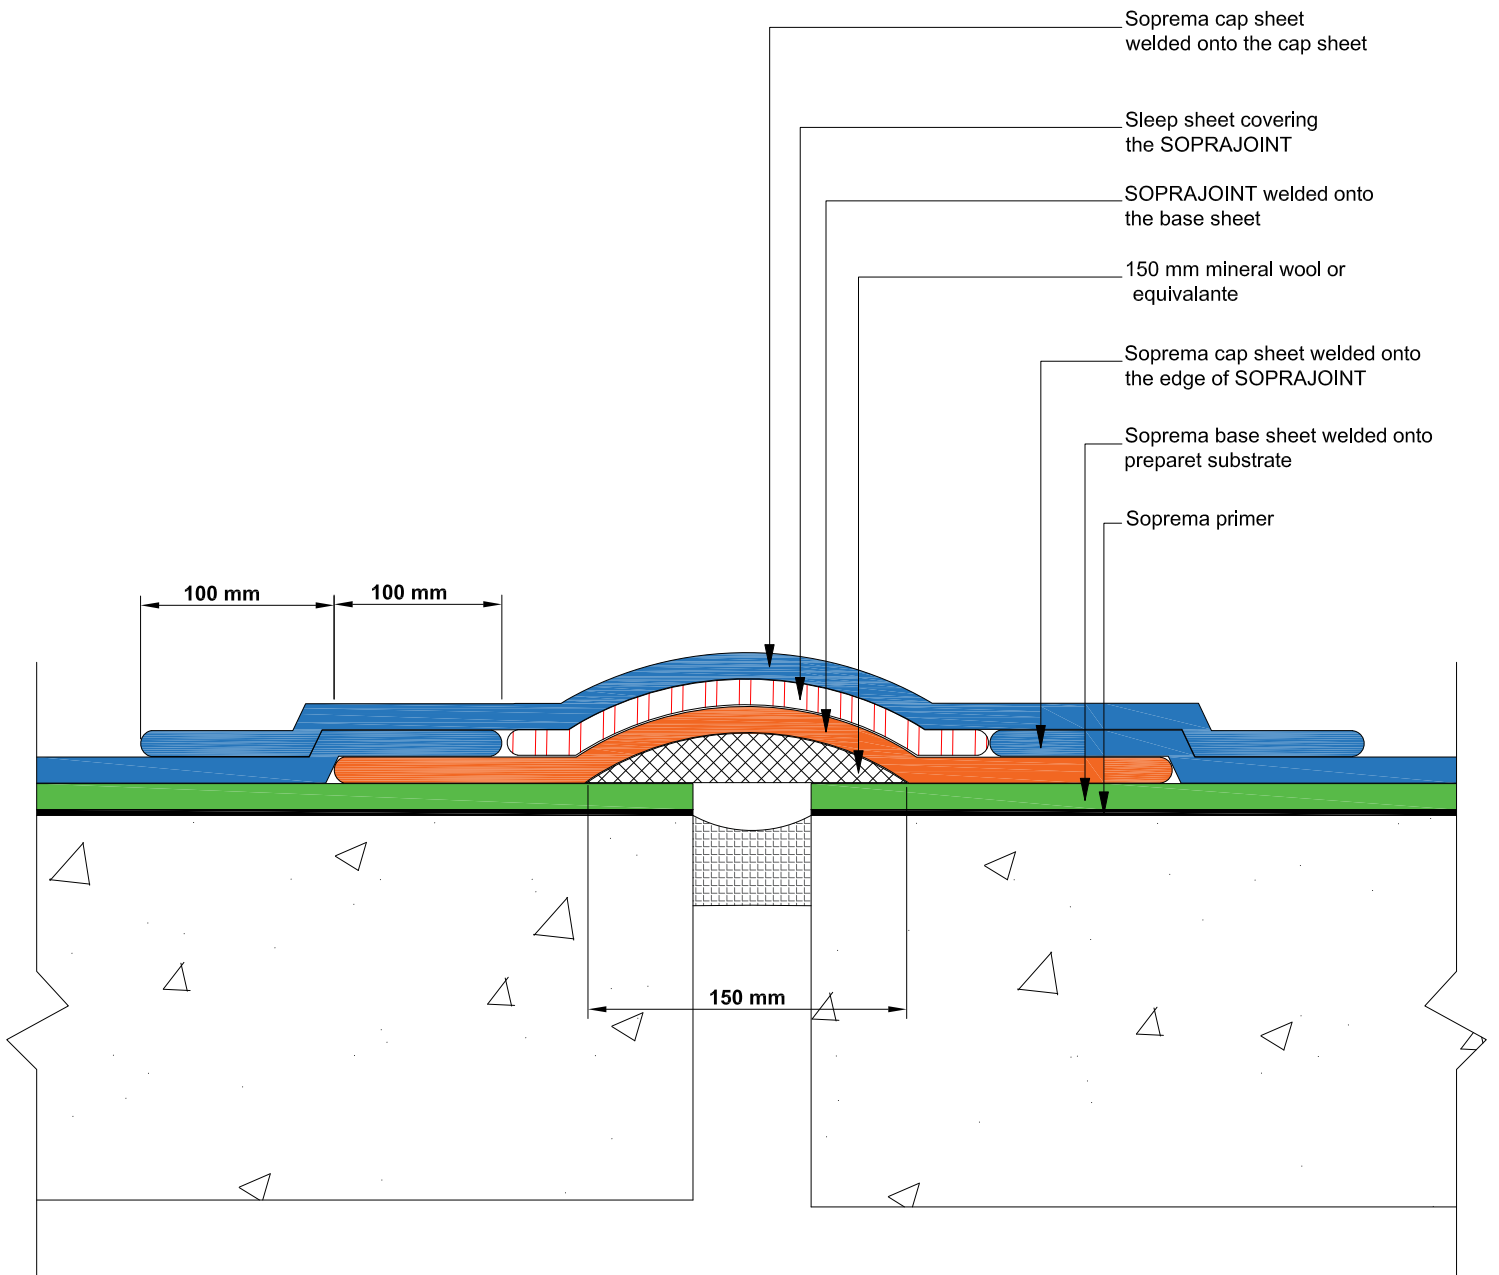

COPYRIGHT 2021 SOPREMA





**SOPREMA**

LEVEL 35, BARANGAROO AVENUE, SYDNEY, 2000  
WWW.SOPREMA.COM.AU

TITLE:		MOVEMENT JOINT DETAIL WITH SOPRAJOINT	
PROJECT:		DRAWING NUMBER:	
SCALE:	NTS	DATE:	2021
		TO14	

**NOTE:**  
This detail is only indicative and should be verified by the designer and/or the applicator according to real job site conditions.

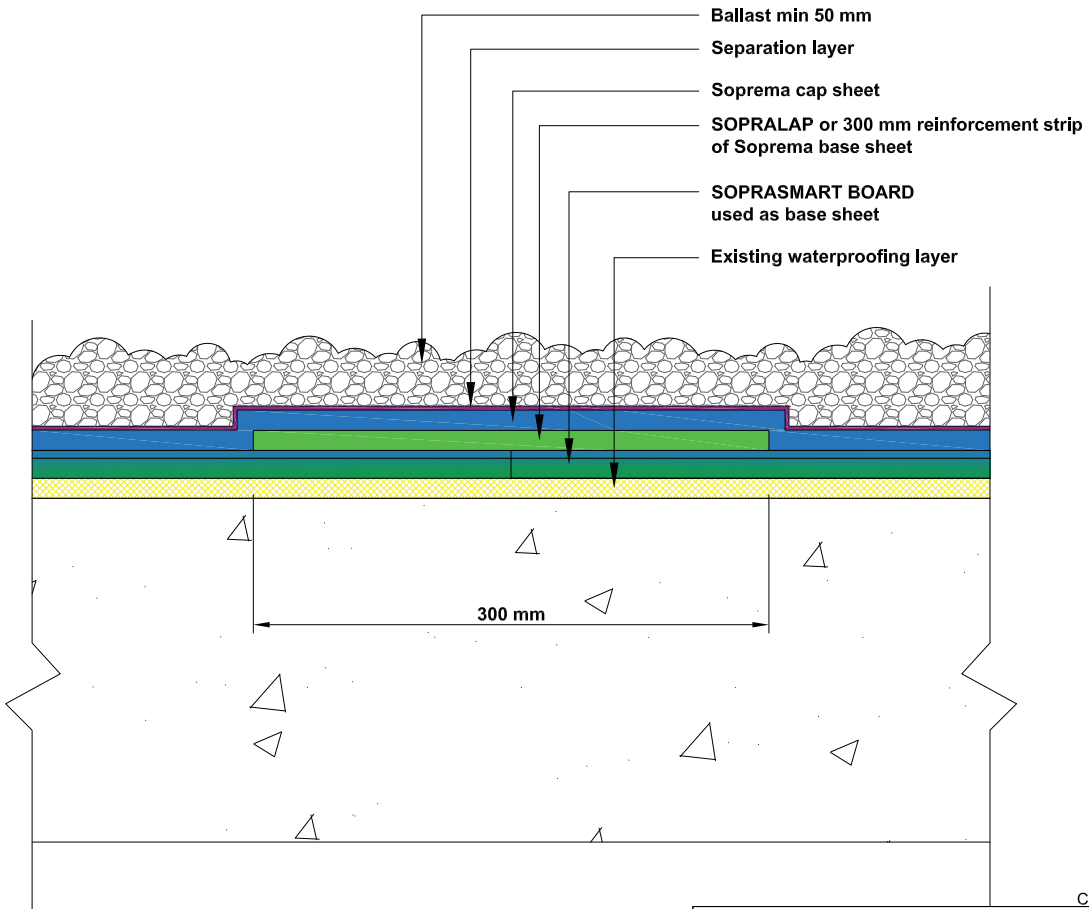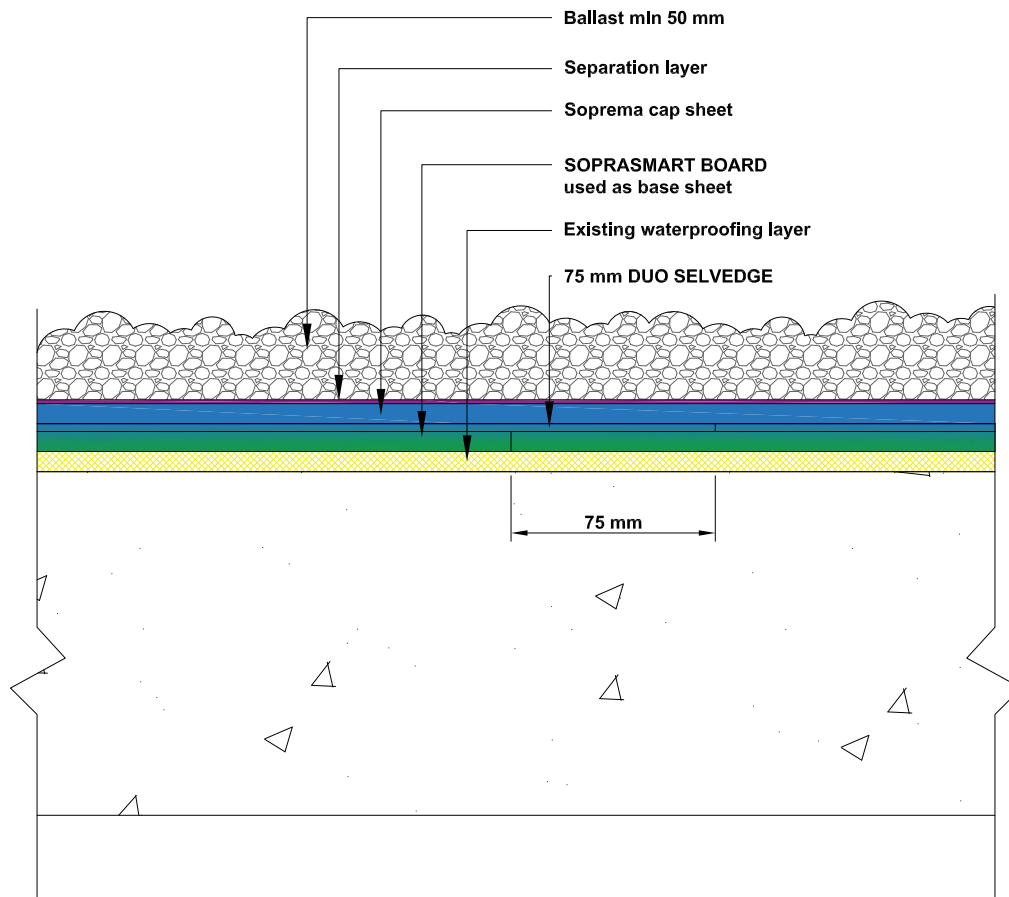

COPYRIGHT 2021 SOPREMA





LEVEL 35, BARANGAROO AVENUE, SYDNEY, 2000  
WWW.SOPREMA.COM.AU

TITLE: SIDE & END LAPS DETAIL OF SOPRASMART BOARD

PROJECT:	DRAWING NUMBER:	
SCALE: NTS	DATE: 2021	TO15

**NOTE:**  
This detail is only indicative and should be verified by the designer and/or the applicator according to real job site conditions.

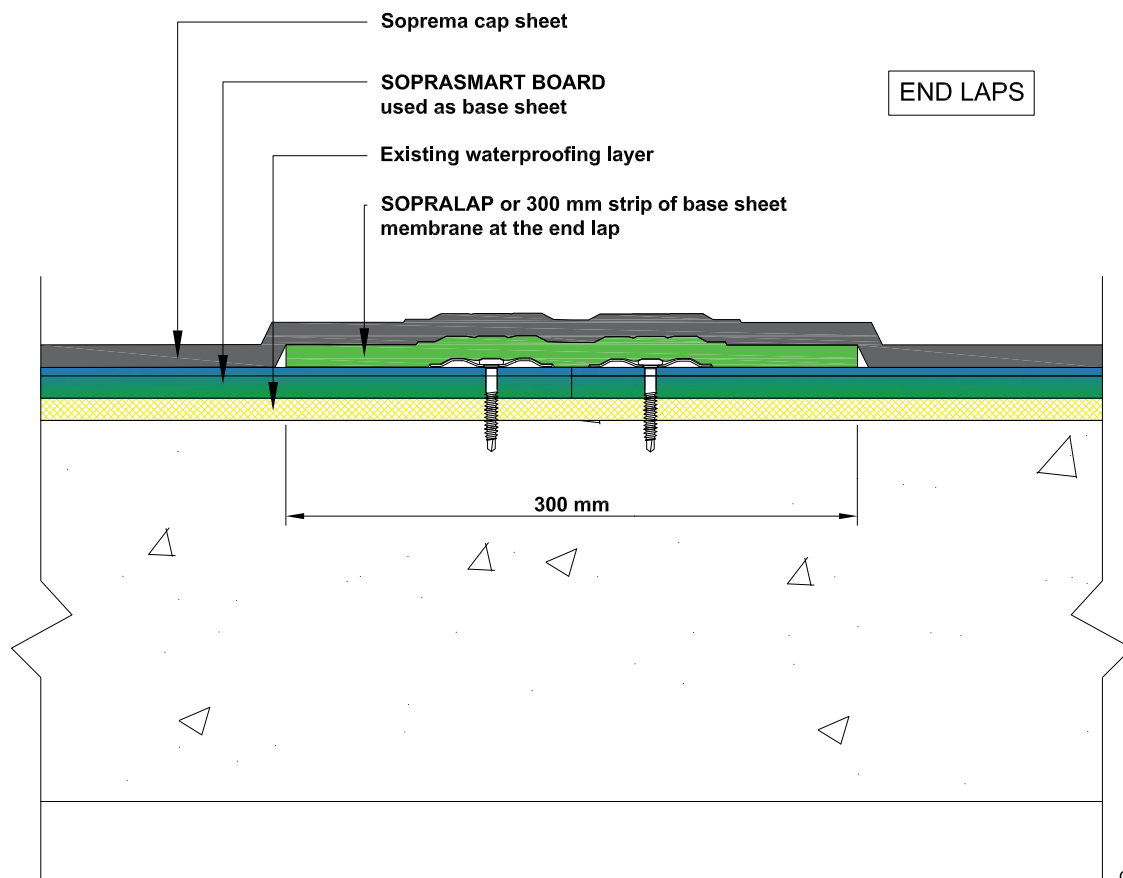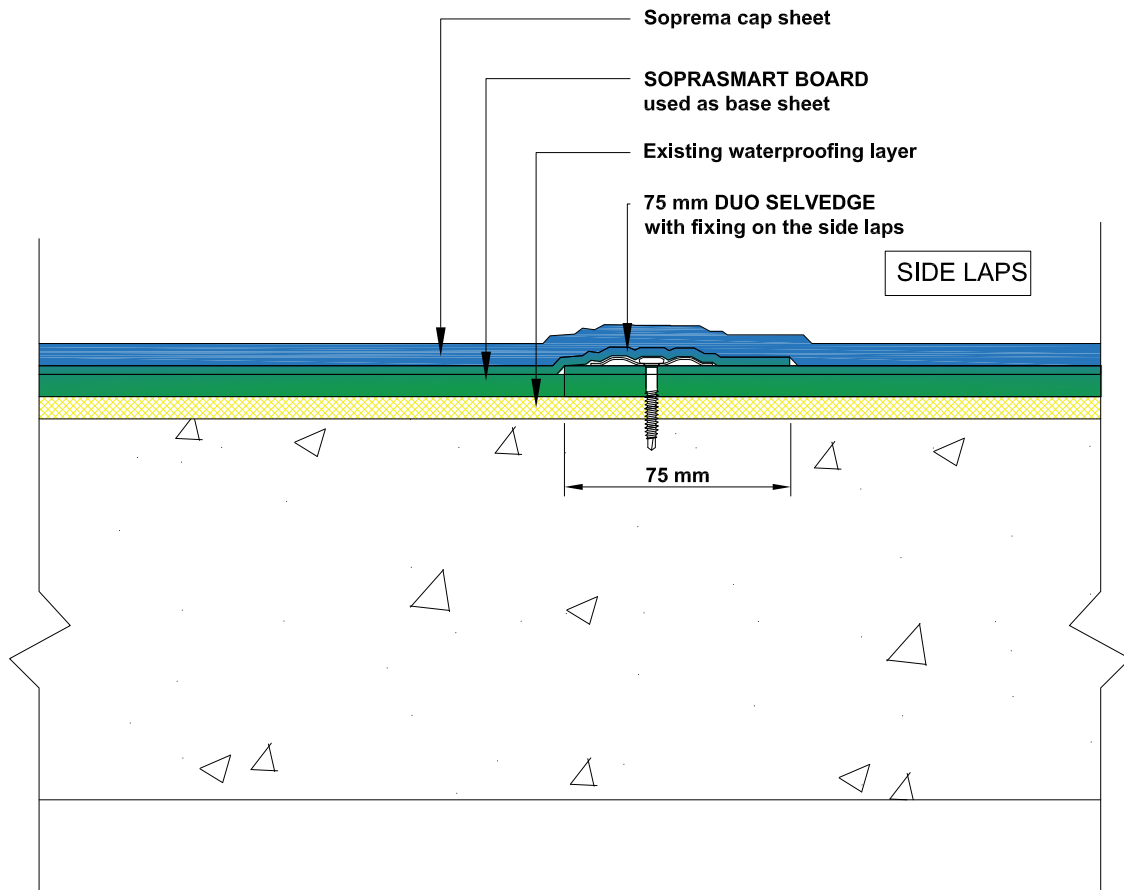

COPYRIGHT 2021 SOPREMA




LEVEL 35, BARANGAROO AVENUE, SYDNEY, 2000  
WWW.SOPREMA.COM.AU

TITLE: SIDE & END LAPS DETAIL OF SOPRASMART BOARD WITH FASTENERS

PROJECT:	DRAWING NUMBER:	
SCALE: NTS	DATE: 2021	TO16

**NOTE:**  
This detail is only indicative and should be verified by the designer and/or the applicator according to real job site conditions.

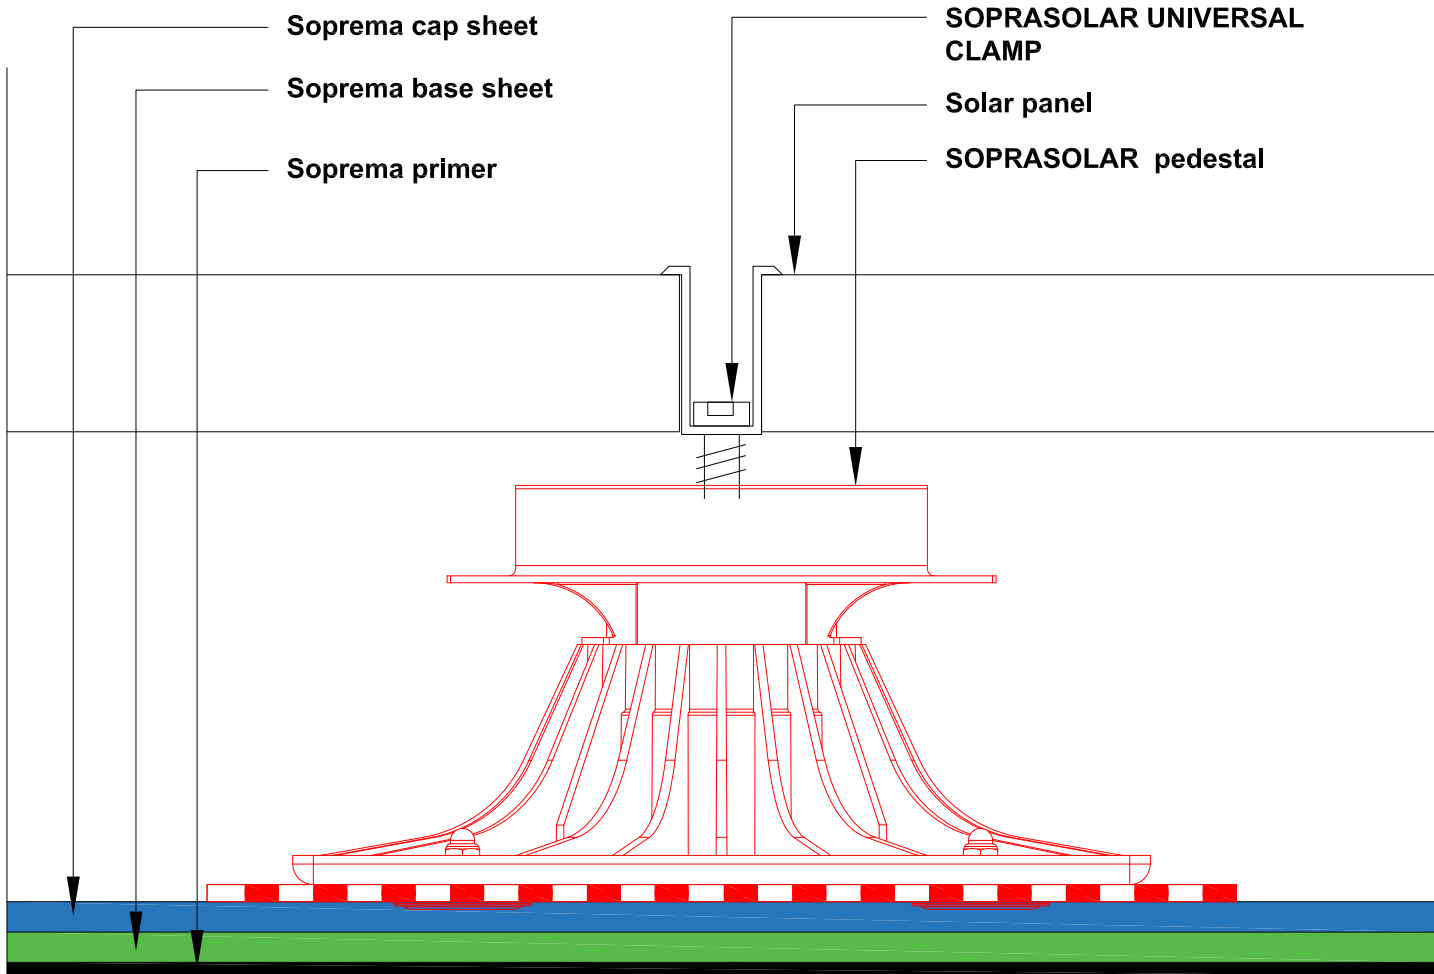

Soprema cap sheet  
 Soprema base sheet  
 Soprema primer

SOPRASOLAR UNIVERSAL CLAMP  
 Solar panel  
 SOPRASOLAR pedestal

COPYRIGHT 2021 SOPREMA





LEVEL 35, BARANGAROO AVENUE, SYDNEY, 2000  
 WWW.SOPREMA.COM.AU

TITLE: SOPRASOLAR PEDESTAL DETAIL ON BITUMEN MEMBRANE

PROJECT:		DRAWING NUMBER:	
SCALE:	DATE:	TO17	
NTS	2021		

**NOTE:**  
 This detail is only indicative and should be verified by the designer and/or the applicator according to real job site conditions.



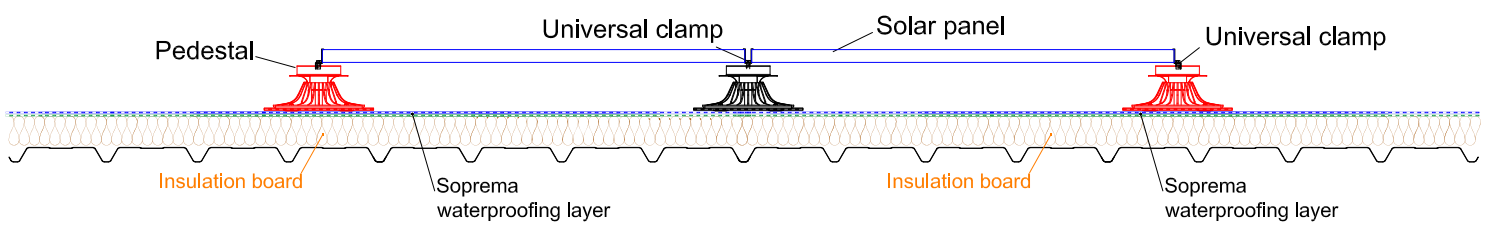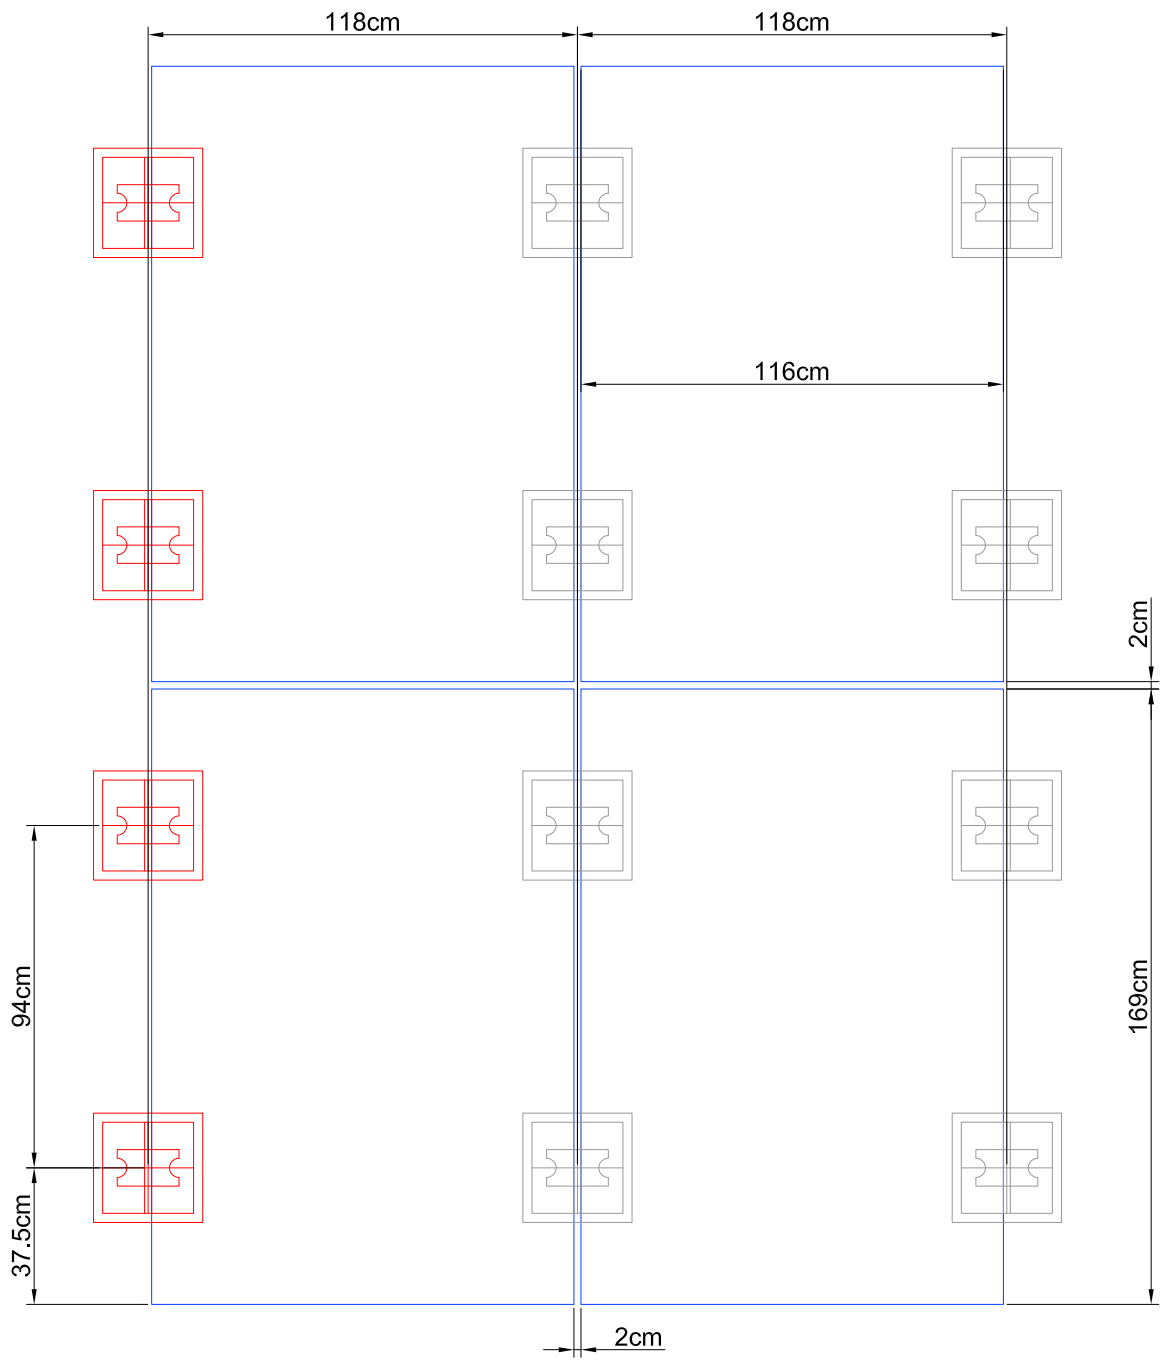

COPYRIGHT 2021 SOPREMA




LEVEL 35, BARANGAROO AVENUE, SYDNEY, 2000  
 WWW.SOPREMA.COM.AU

TITLE: **SOPRASOLAR PEDESTAL LAYOUT ON BITUMEN MEMBRANE**

PROJECT:		DRAWING NUMBER:	
SCALE:	DATE:	TO18	
NTS	2021		

**NOTE:**  
 This detail is only indicative and should be verified by the designer and/or the applicator according to real job site conditions.

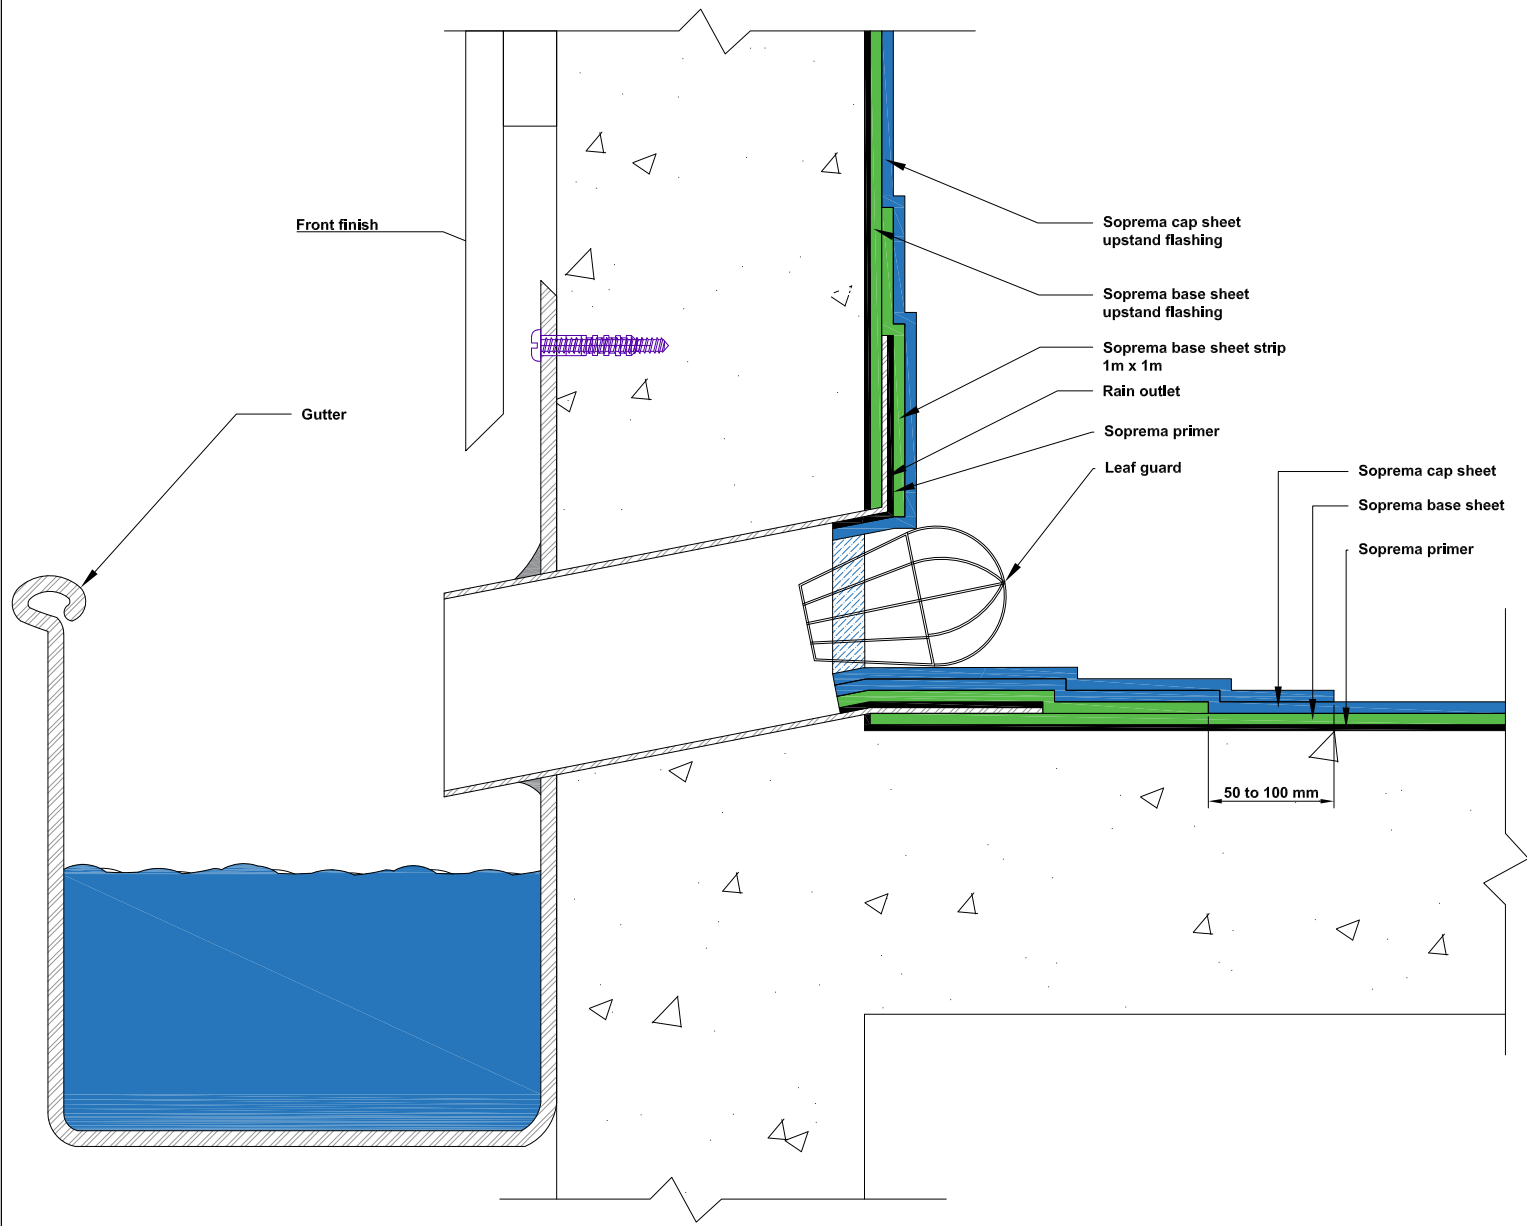


COPYRIGHT 2021 SOPREMA



LEVEL 35, BARANGAROO AVENUE, SYDNEY, 2000  
 WWW.SOPREMA.COM.AU

TITLE: WALL DRAIN ON BITUMEN MEMBRANE		
PROJECT:	DRAWING NUMBER:	
SCALE: NTS	DATE: 2021	TO19

**NOTE:**  
 This detail is only indicative and should be verified by the designer and/or the applicator according to real job site conditions.

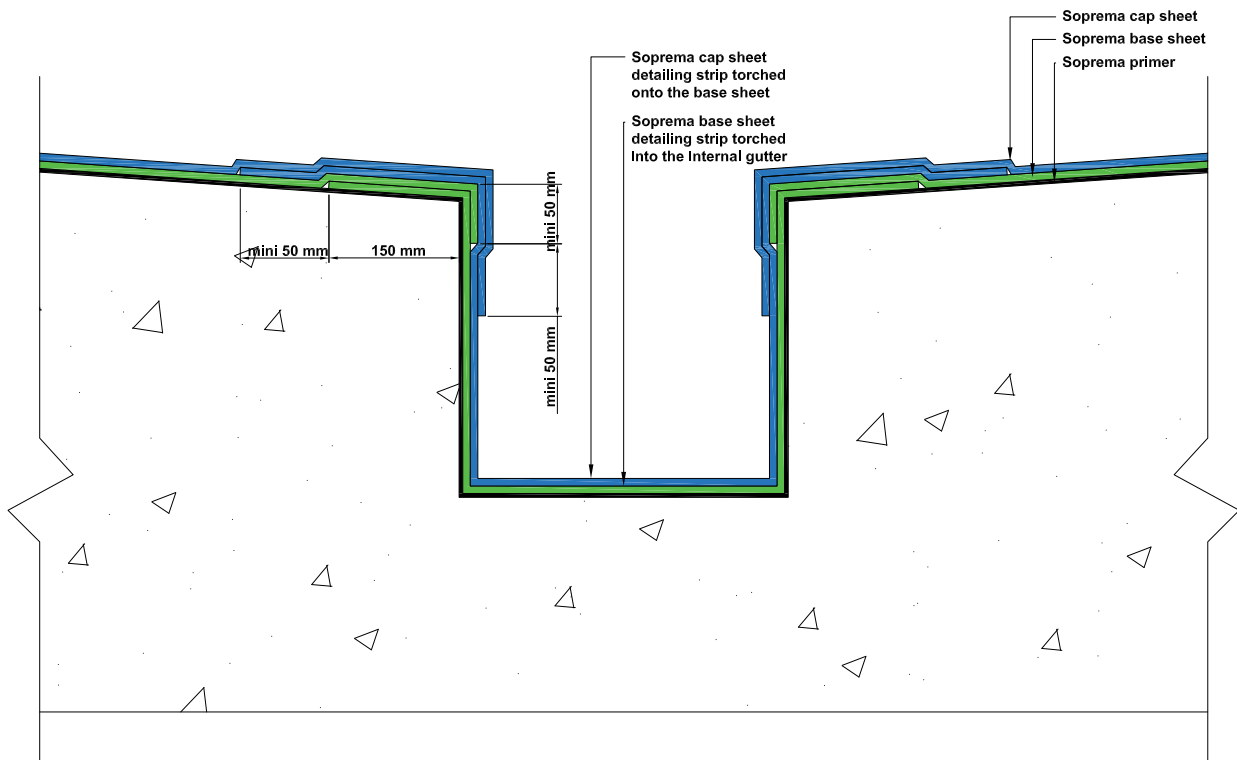

COPYRIGHT 2021 SOPREMA



**SOPREMA**

LEVEL 35, BARANGAROO  
AVENUE, SYDNEY, 2000  
WWW.SOPREMA.COM.AU

TITLE: **BOX GUTTER DETAIL**

PROJECT:


DRAWING NUMBER:

SCALE: **NTS**

DATE: **2021**

**TO20**

**NOTE:**  
This detail is only indicative and should be verified by the designer and/or the applicator according to real job site conditions.

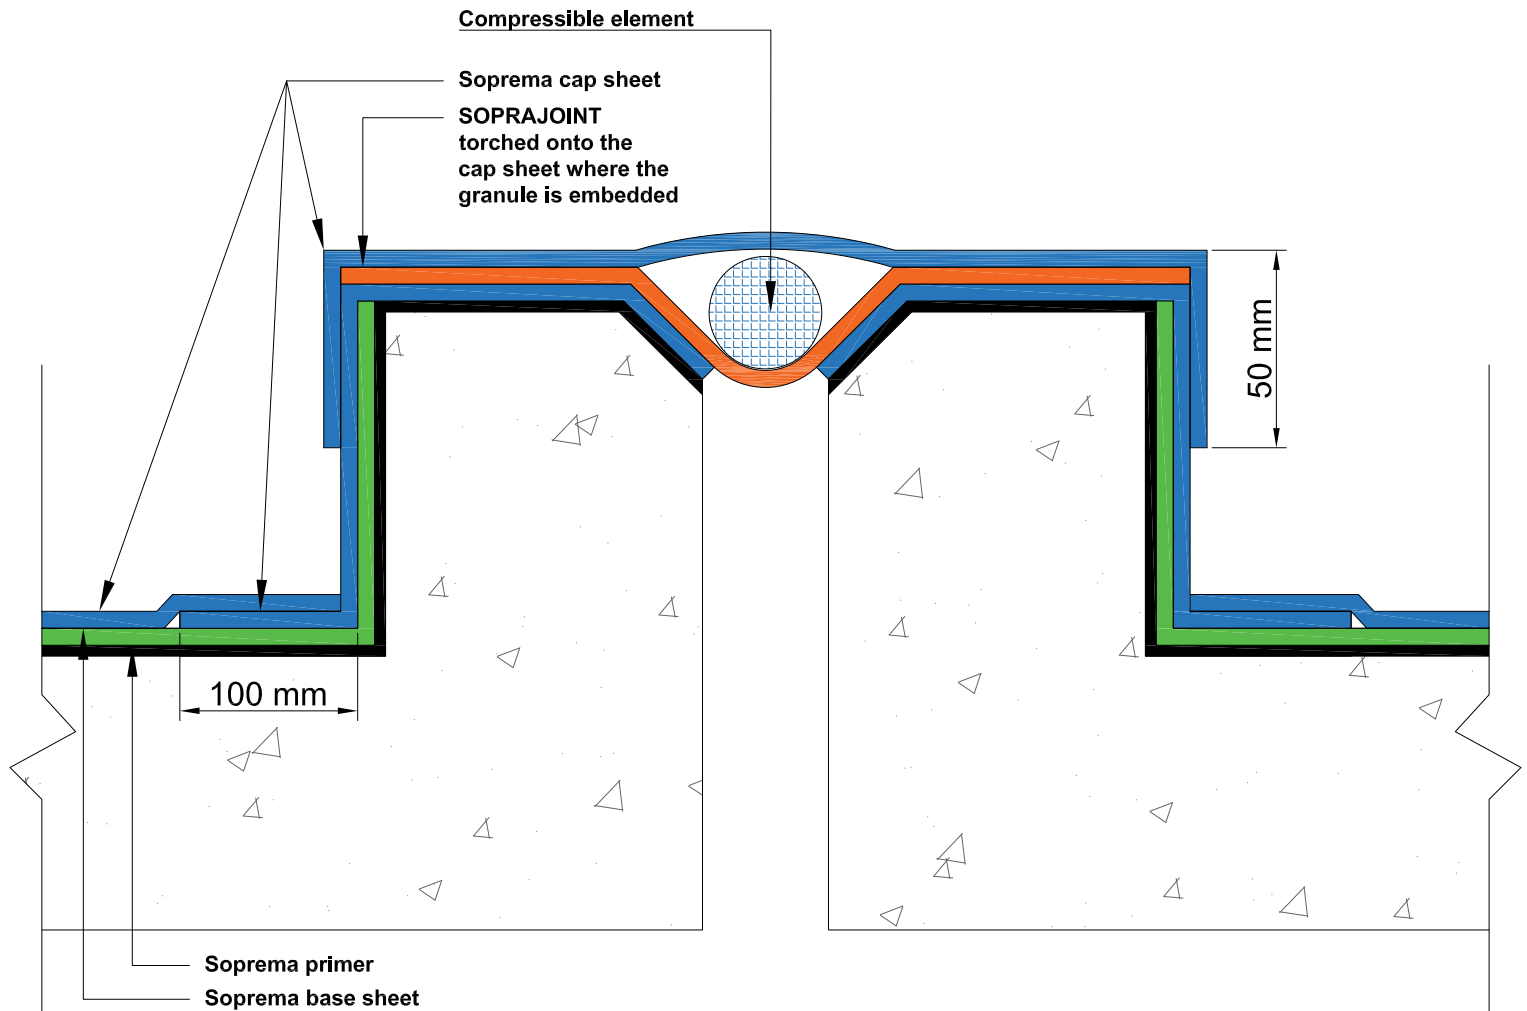


COPYRIGHT 2021 SOPREMA



LEVEL 35, BARANGAROO  
 AVENUE, SYDNEY, 2000  
 WWW.SOPREMA.COM.AU

TITLE:		MOVEMENT JOINT ONTO A HOB DETAIL	
PROJECT:		DRAWING NUMBER:	
SCALE:	NTS	DATE:	2021
			TO21

**NOTE:**  
 This detail is only indicative and should be verified by the designer  
 and/or the applicator according to real job site conditions.

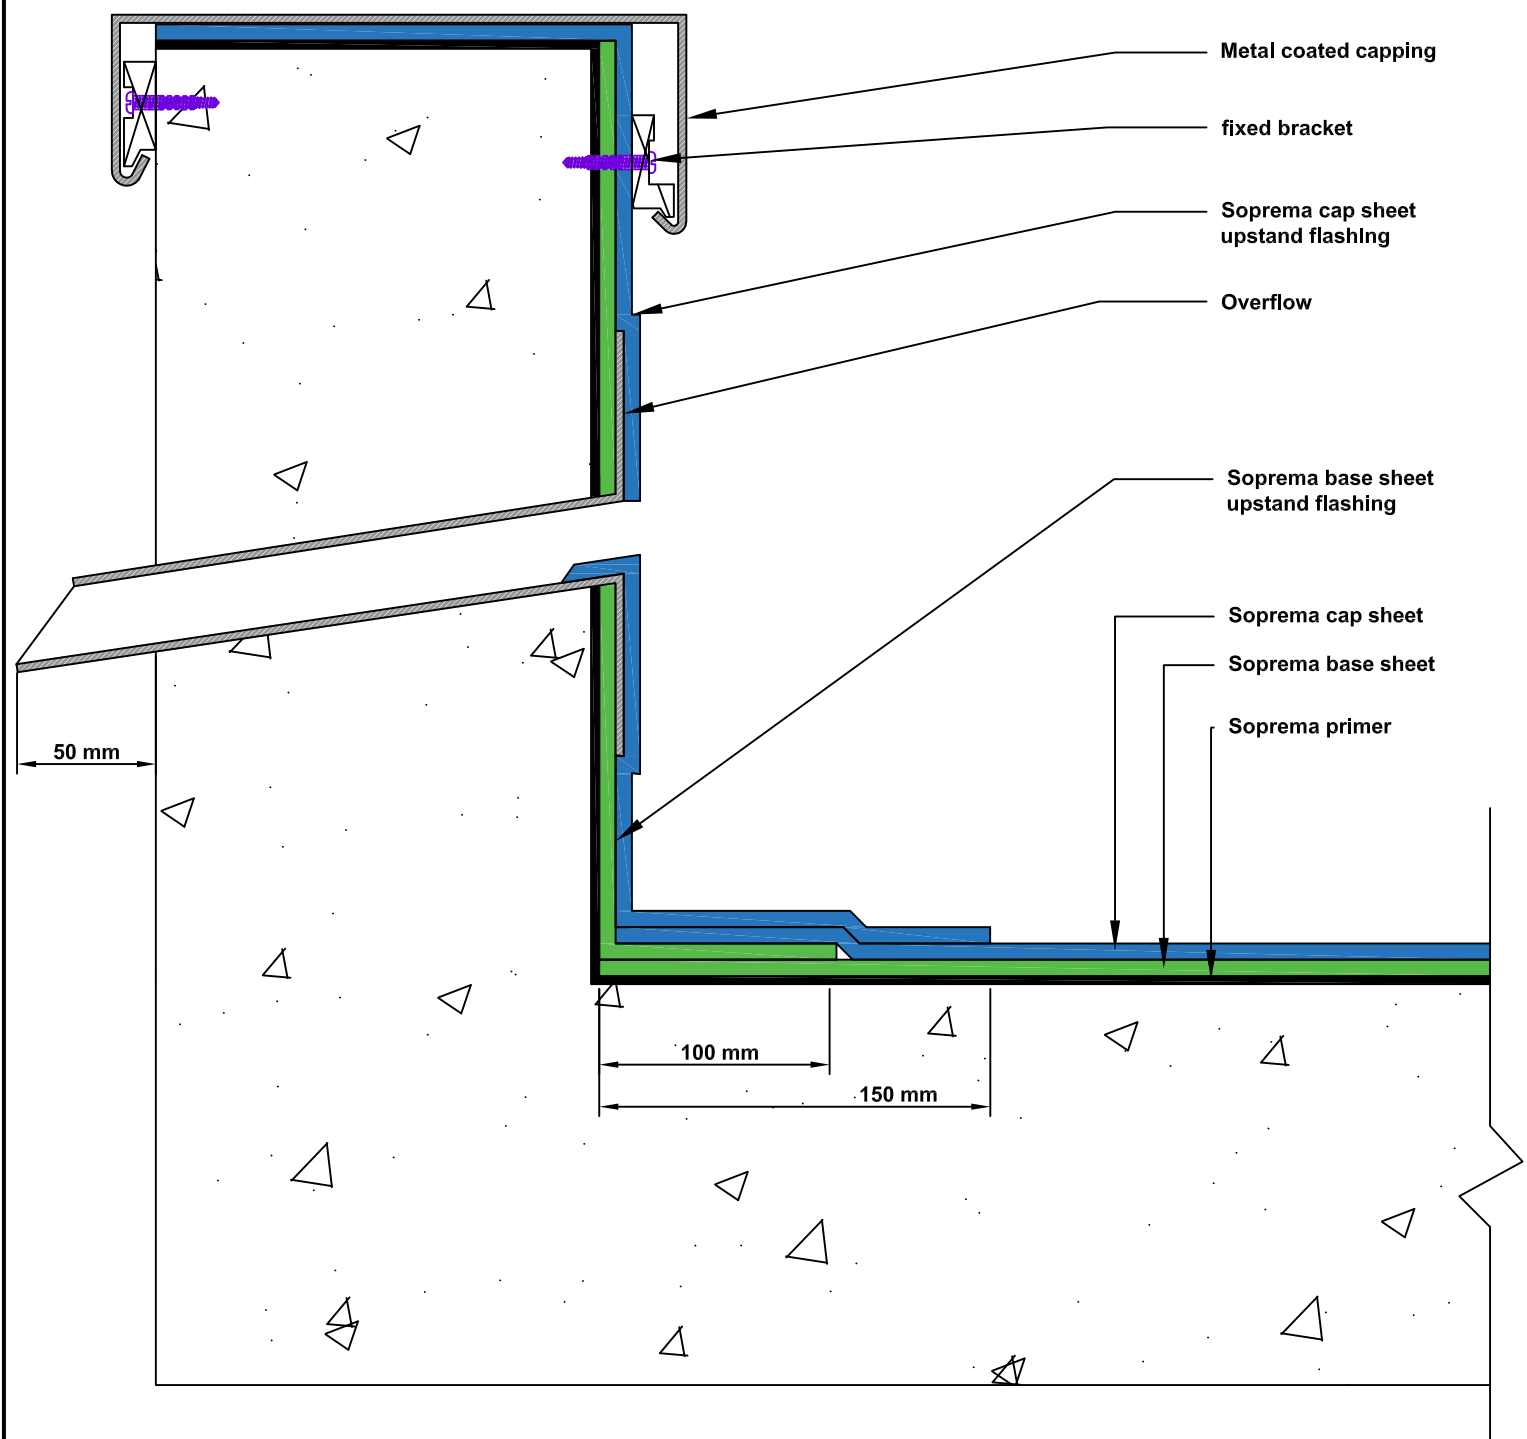


COPYRIGHT 2021 SOPREMA



LEVEL 35, BARANGAROO AVENUE, SYDNEY, 2000  
 WWW.SOPREMA.COM.AU

TITLE:		OVER FLOW DETAIL	
PROJECT:		DRAWING NUMBER:	
SCALE:	NTS	DATE:	2021
			TO22

**NOTE:**  
 This detail is only indicative and should be verified by the designer and/or the applicator according to real job site conditions.

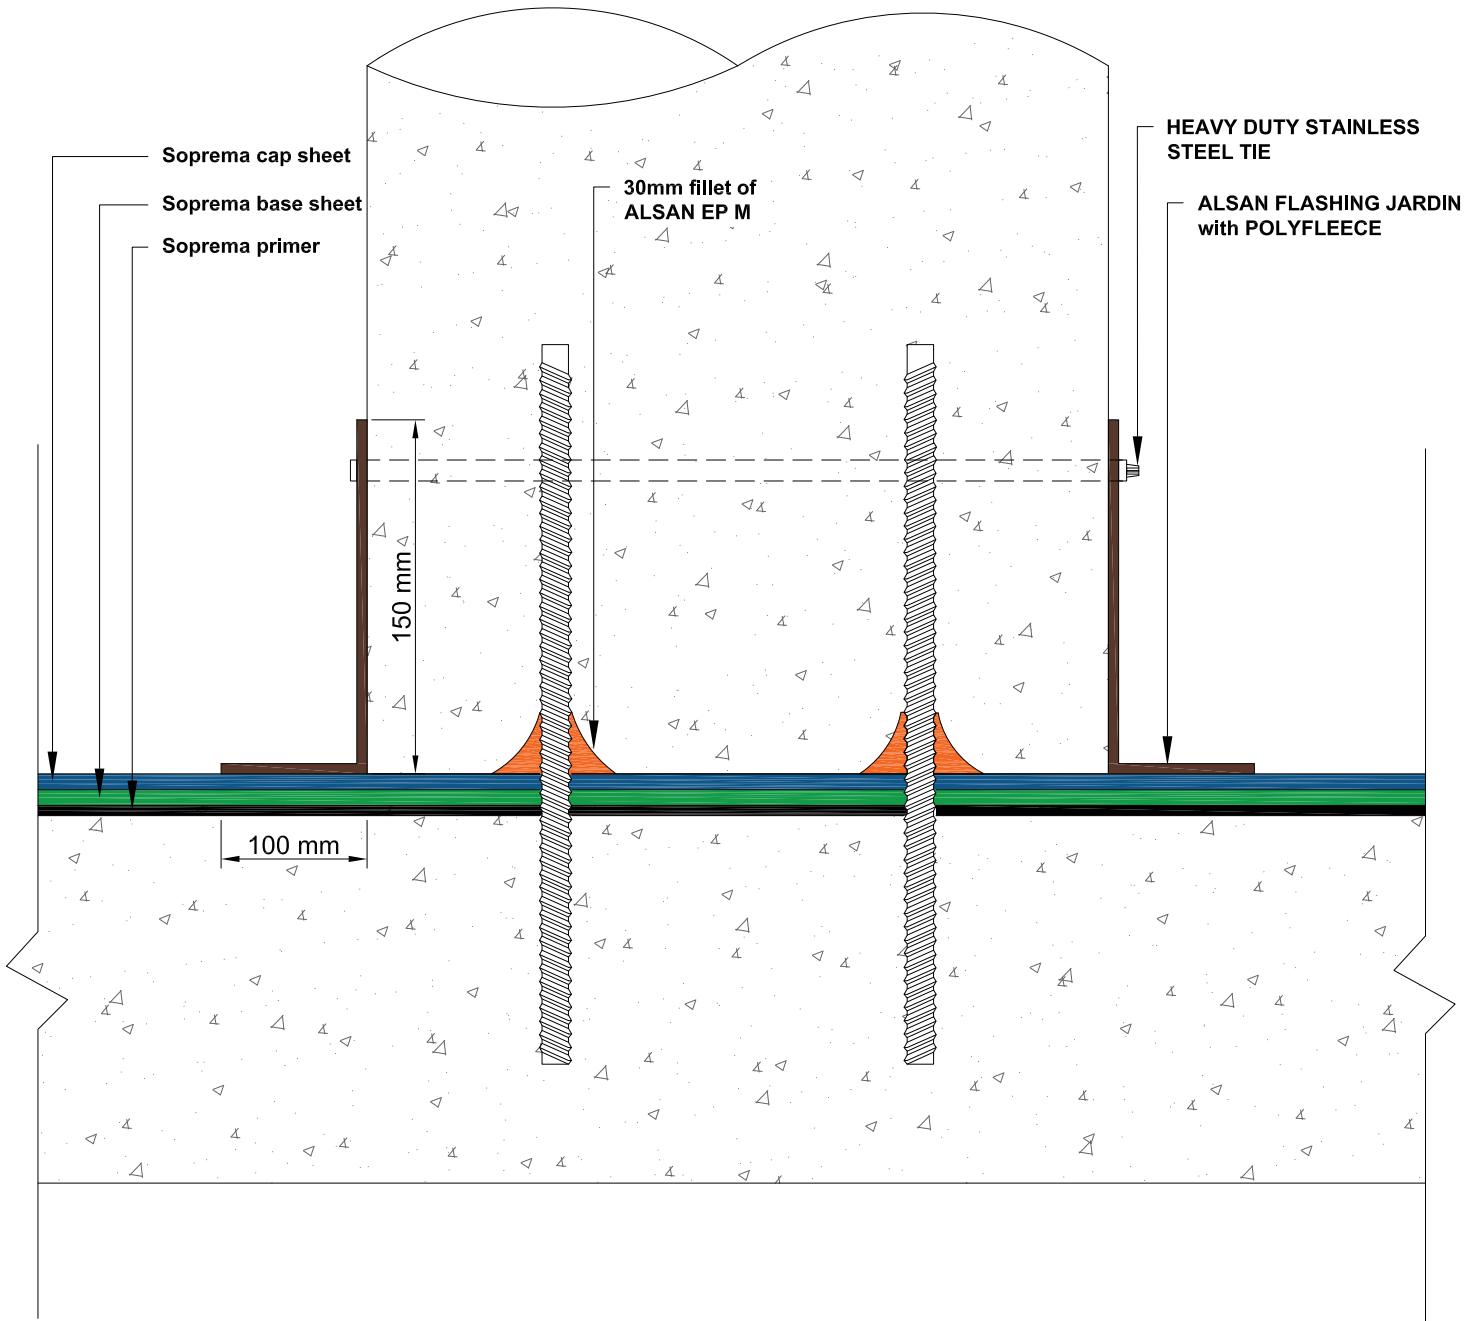

COPYRIGHT 2021 SOPREMA



LEVEL 35, BARANGAROO AVENUE, SYDNEY, 2000  
 WWW.SOPREMA.COM.AU

TITLE: COLUMN DETAIL

PROJECT:		DRAWING NUMBER:	
SCALE:	NTS	DATE:	2021
		TO23	

**NOTE:**  
 This detail is only indicative and should be verified by the designer and/or the applicator according to real job site conditions.



SOPREMA's technical team will be more than happy to assist you with any queries you may have. Shall you have any questions, or need assistance with details review for your project, do not hesitate to contact us.

---

**Richard Ajavon**  
**Technical Manager**

[rajavon@soprema.com.au](mailto:rajavon@soprema.com.au)

