



TECHNICAL DETAILS

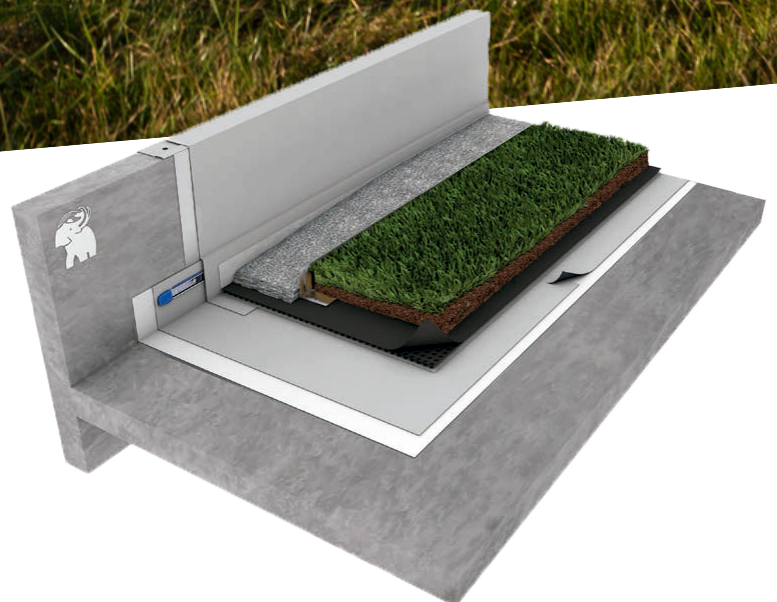

Synthetic Roofs
FLAGON SR
GREEN ROOF
soprema.com.au

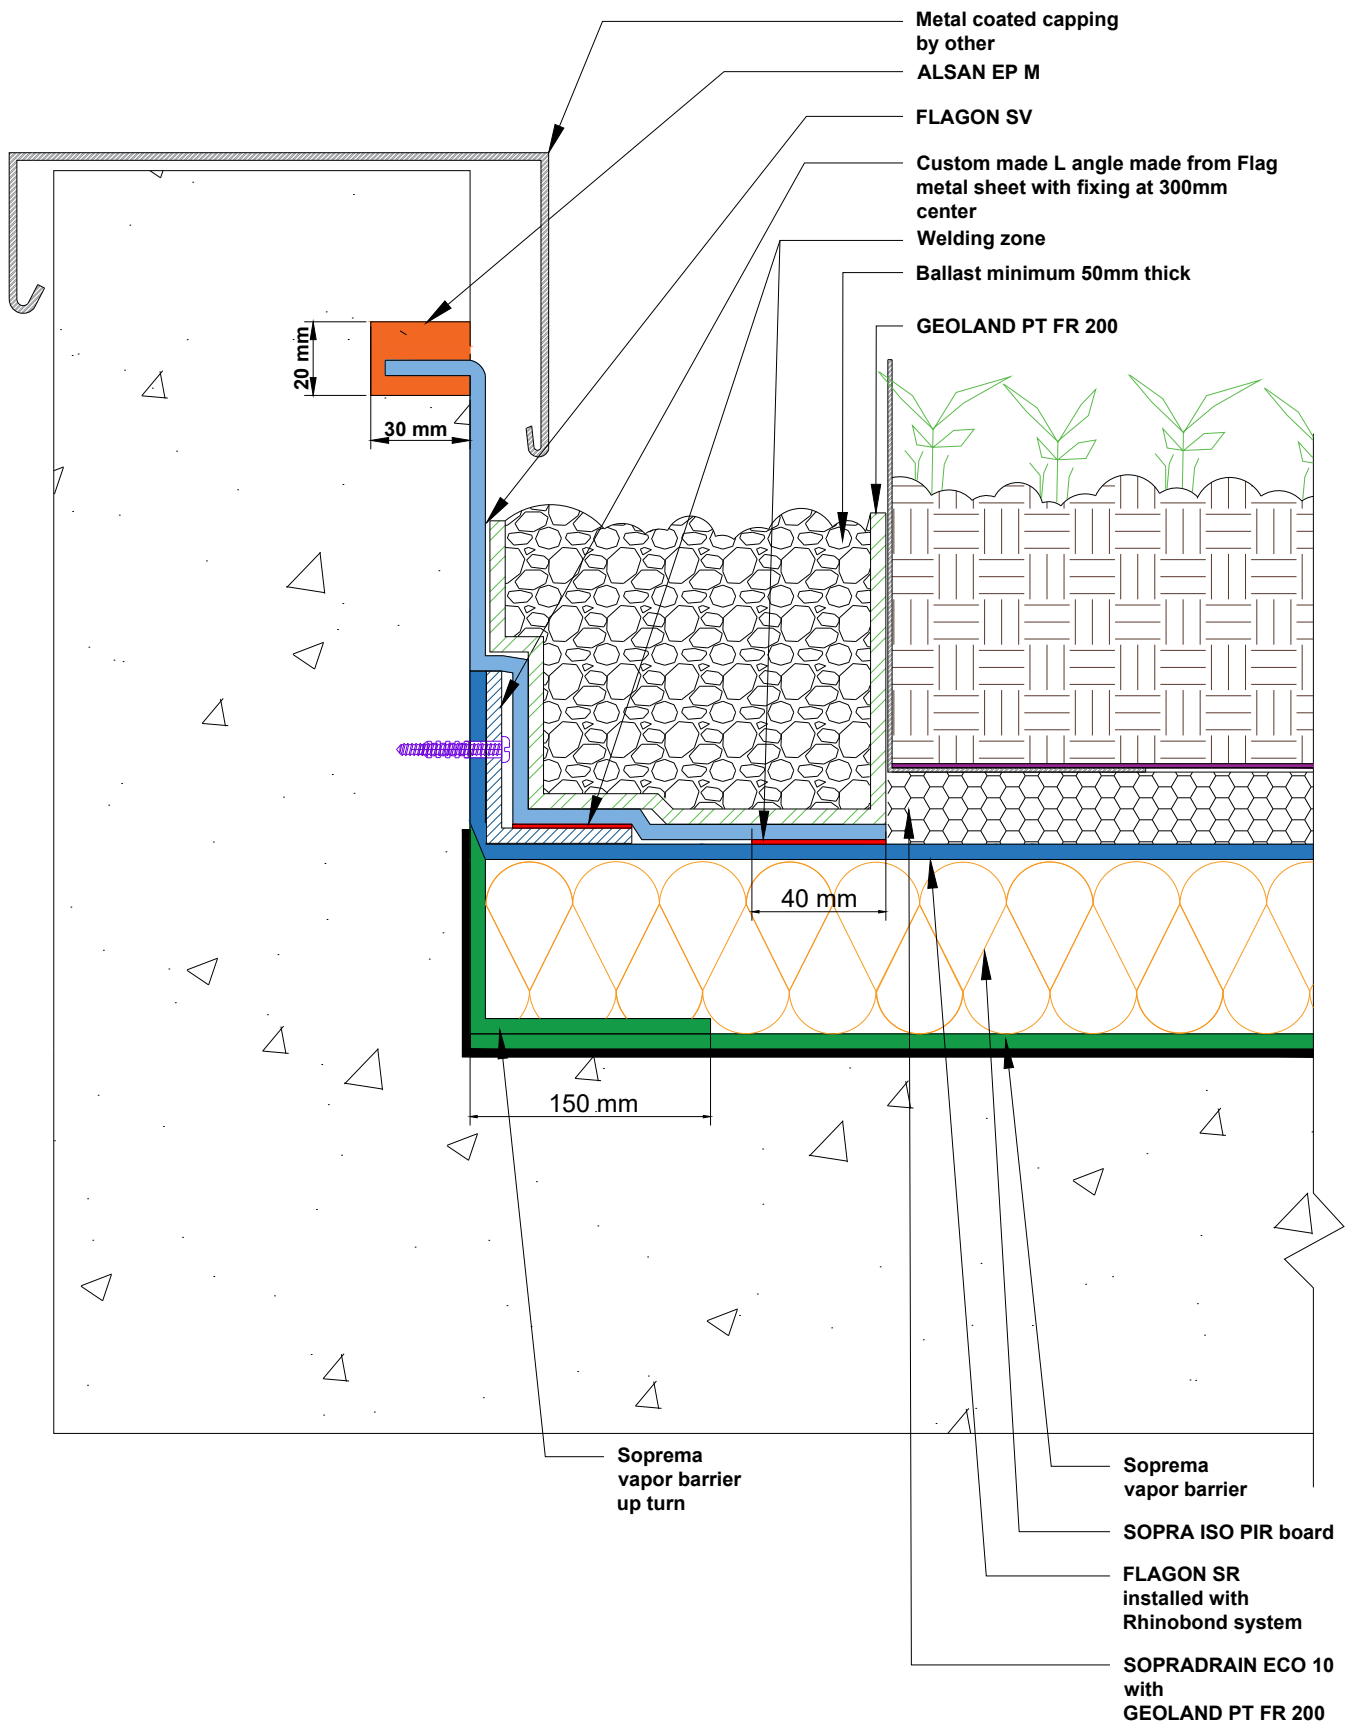

COPYRIGHT 2023 SOPREMA




LEVEL 35, BARANGAROO
 AVENUE, SYDNEY, 2000
 WWW.SOPREMA.COM.AU

TITLE: PERIMETER DETAIL ON A GREEN ROOF
 WITH CHASE TERMINATION

PROJECT:	DRAWING NUMBER:	
SCALE: NTS	DATE: 2023	SRW12

NOTE:
 This detail is only indicative and should be verified by the designer and/or the applicator according to real job site conditions.

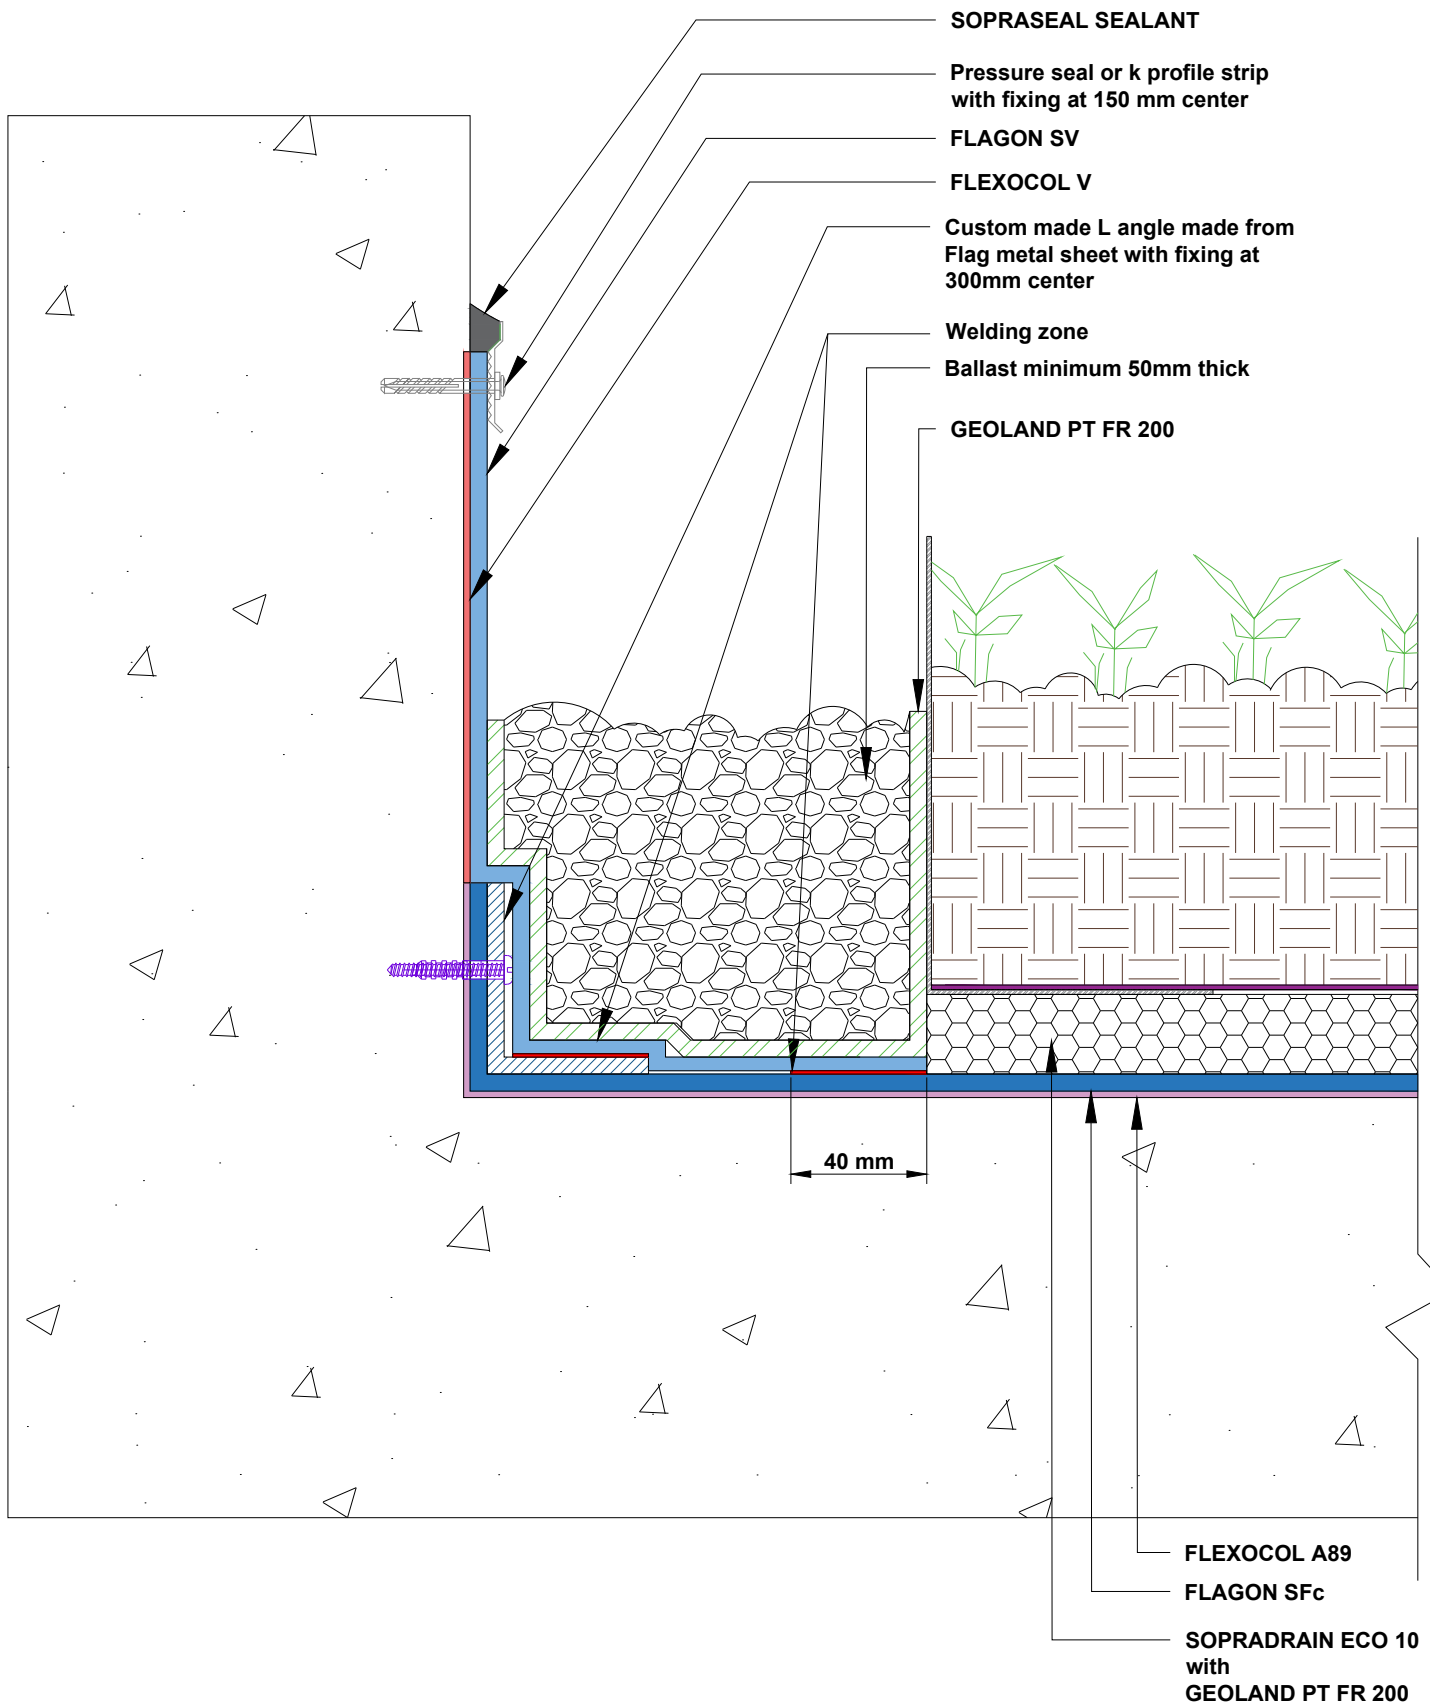

NOTE:
This detail is only indicative and should be verified by the designer and/or the applicator according to real job site conditions.

COPYRIGHT 2023 SOPREMA




LEVEL 35, BARANGAROO AVENUE, SYDNEY, 2000
WWW.SOPREMA.COM.AU


TITLE: PERIMETER DETAIL ON GREEN ROOF WITH PRESSURE SEAL TERMINATION

PROJECT:	DRAWING NUMBER:	
SCALE: NTS	DATE: 2023	SRW13

SIDE LAPS

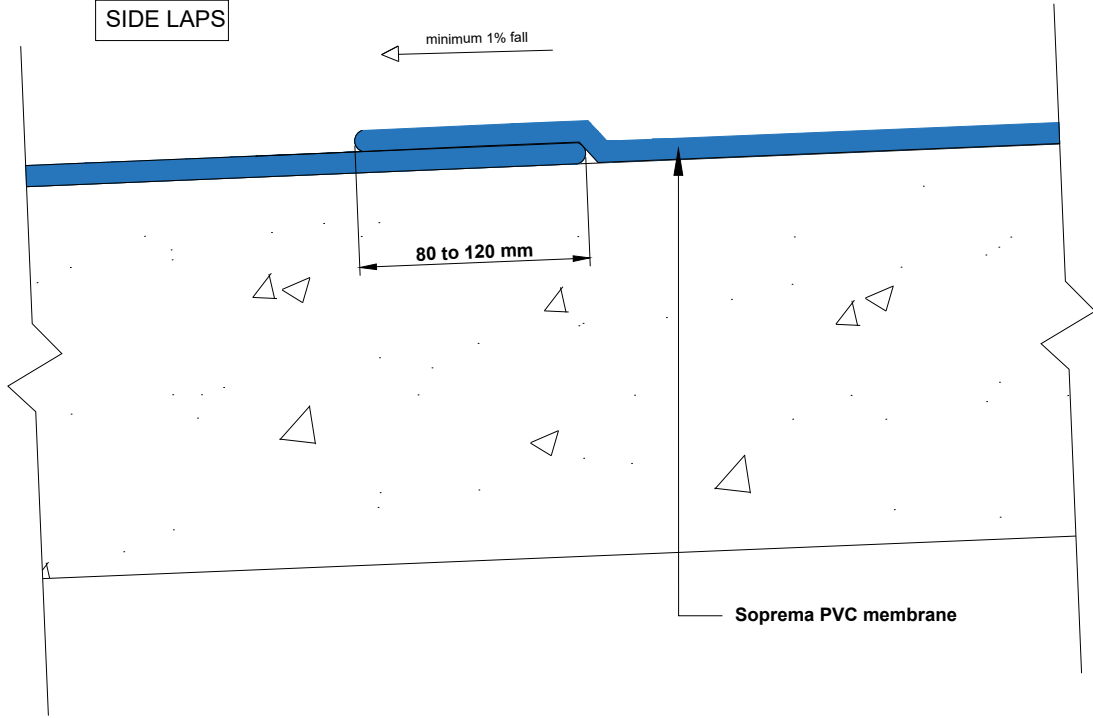

END LAPS

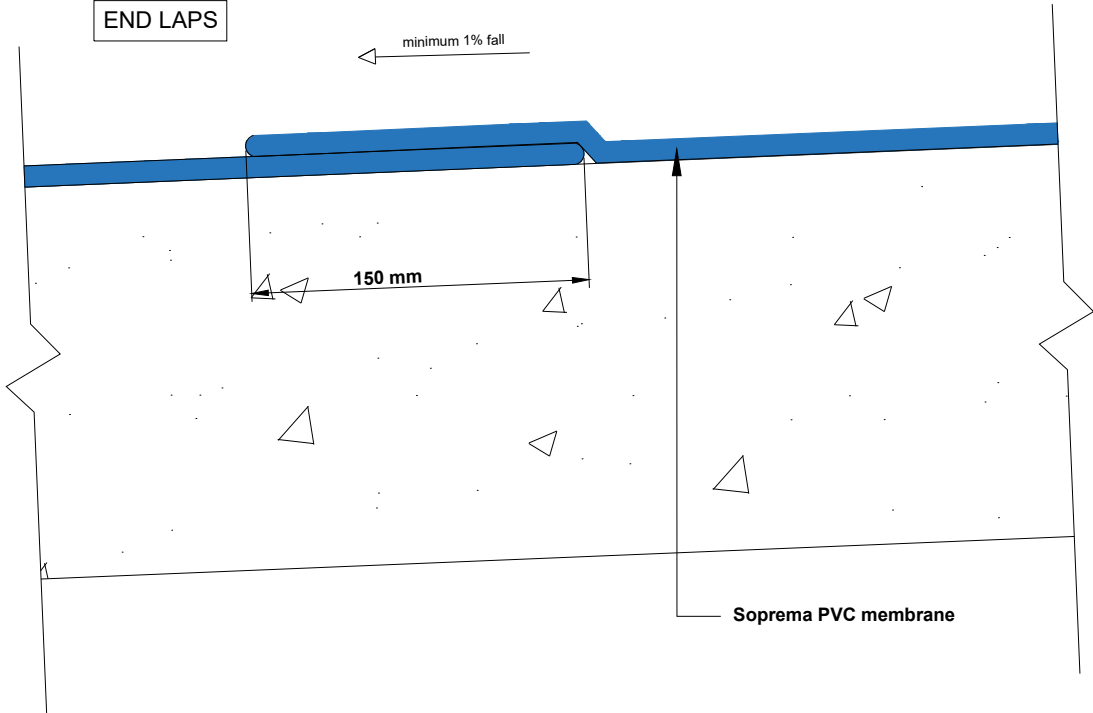

COPYRIGHT 2023 SOPREMA



LEVEL 35, BARANGAROO AVENUE, SYDNEY, 2000
WWW.SOPREMA.COM.AU

TITLE: OVERLAP DETAIL	
PROJECT:	DRAWING NUMBER: SRW14
SCALE: NTS	DATE: 2023

NOTE:
This detail is only indicative and should be verified by the designer and/or the applicator according to real job site conditions.



SOPREMA's technical team will be more than happy to assist you with any queries you may have. Shall you have any questions, or need assistance with details review for your project, do not hesitate to contact us.

Richard Ajavon
Technical Manager

rajavon@soprema.com.au

