

WP600 Waterproofing Potable Water Tank

Preparation:

1. All surfaces to be waterproofed must be firm, clean, dry, sound and smooth. All grease, oil, wax, curing compounds, loose material, paint and any other contaminants must be removed, masonry surfaces must be pointed flush and surface defects repaired. New concrete must be cured for a minimum of 28 days.
2. External corners to be waterproofed must be bevelled to ensure a smooth transition of membrane from vertical to horizontal surfaces.

Installation:

1. If the area to be waterproofed is subject to continuous water seepage, seal off the flow using **WPA Plug**, then continue as described below.

WPA Plug is a high strength instant solution for fixing leaks in structures even when water is actively flowing or under pressure. It provides excellent workability of approximately 40-60 seconds and is waterproof immediately.

2. Repair all surface defects with **Aftek Penapatch Structural HB80**.

Aftek Penapatch Structural HB80 is a high strength; high build shrinkage compensated structural repair mortar.

3. Install a Gunnable Waterstop around all penetrations. The waterstop must be packed in between at least a 50mm cover of **Aftek Penapatch Structural HB80**.

Gunnable Waterstop products are caulk grade, single component swelling pastes used to stop water infiltration through concrete construction joints.

4. Apply **WPA 160** primer to non-porous surfaces, such as PVC pipe penetrations.

WPA 160 is a specialised solvent free primer designed for enhancing the adhesion of subsequent membranes, adhesives, toppings and decorative finishes over non-porous substrates.


5. Apply **WPA 100** membrane in a minimum of two coats to achieve the required dry film thickness. Ensure that the previous coat has completely dried before applying the subsequent coat(s). NOTE: All penetrations must be waterproofed.

WPA 100 is a single component, fibre reinforced, rapid drying, cementitious waterproofing membrane.

6. All transitions must be detailed utilising **WPA Elastoband**.

WPA Elastoband is an innovative detailing system designed for waterproofing and sealing all types of joints, junctions and transitions subjected to movement.

IMPORTANT: Allow membrane to cure for 10 days with fan forced ventilation.

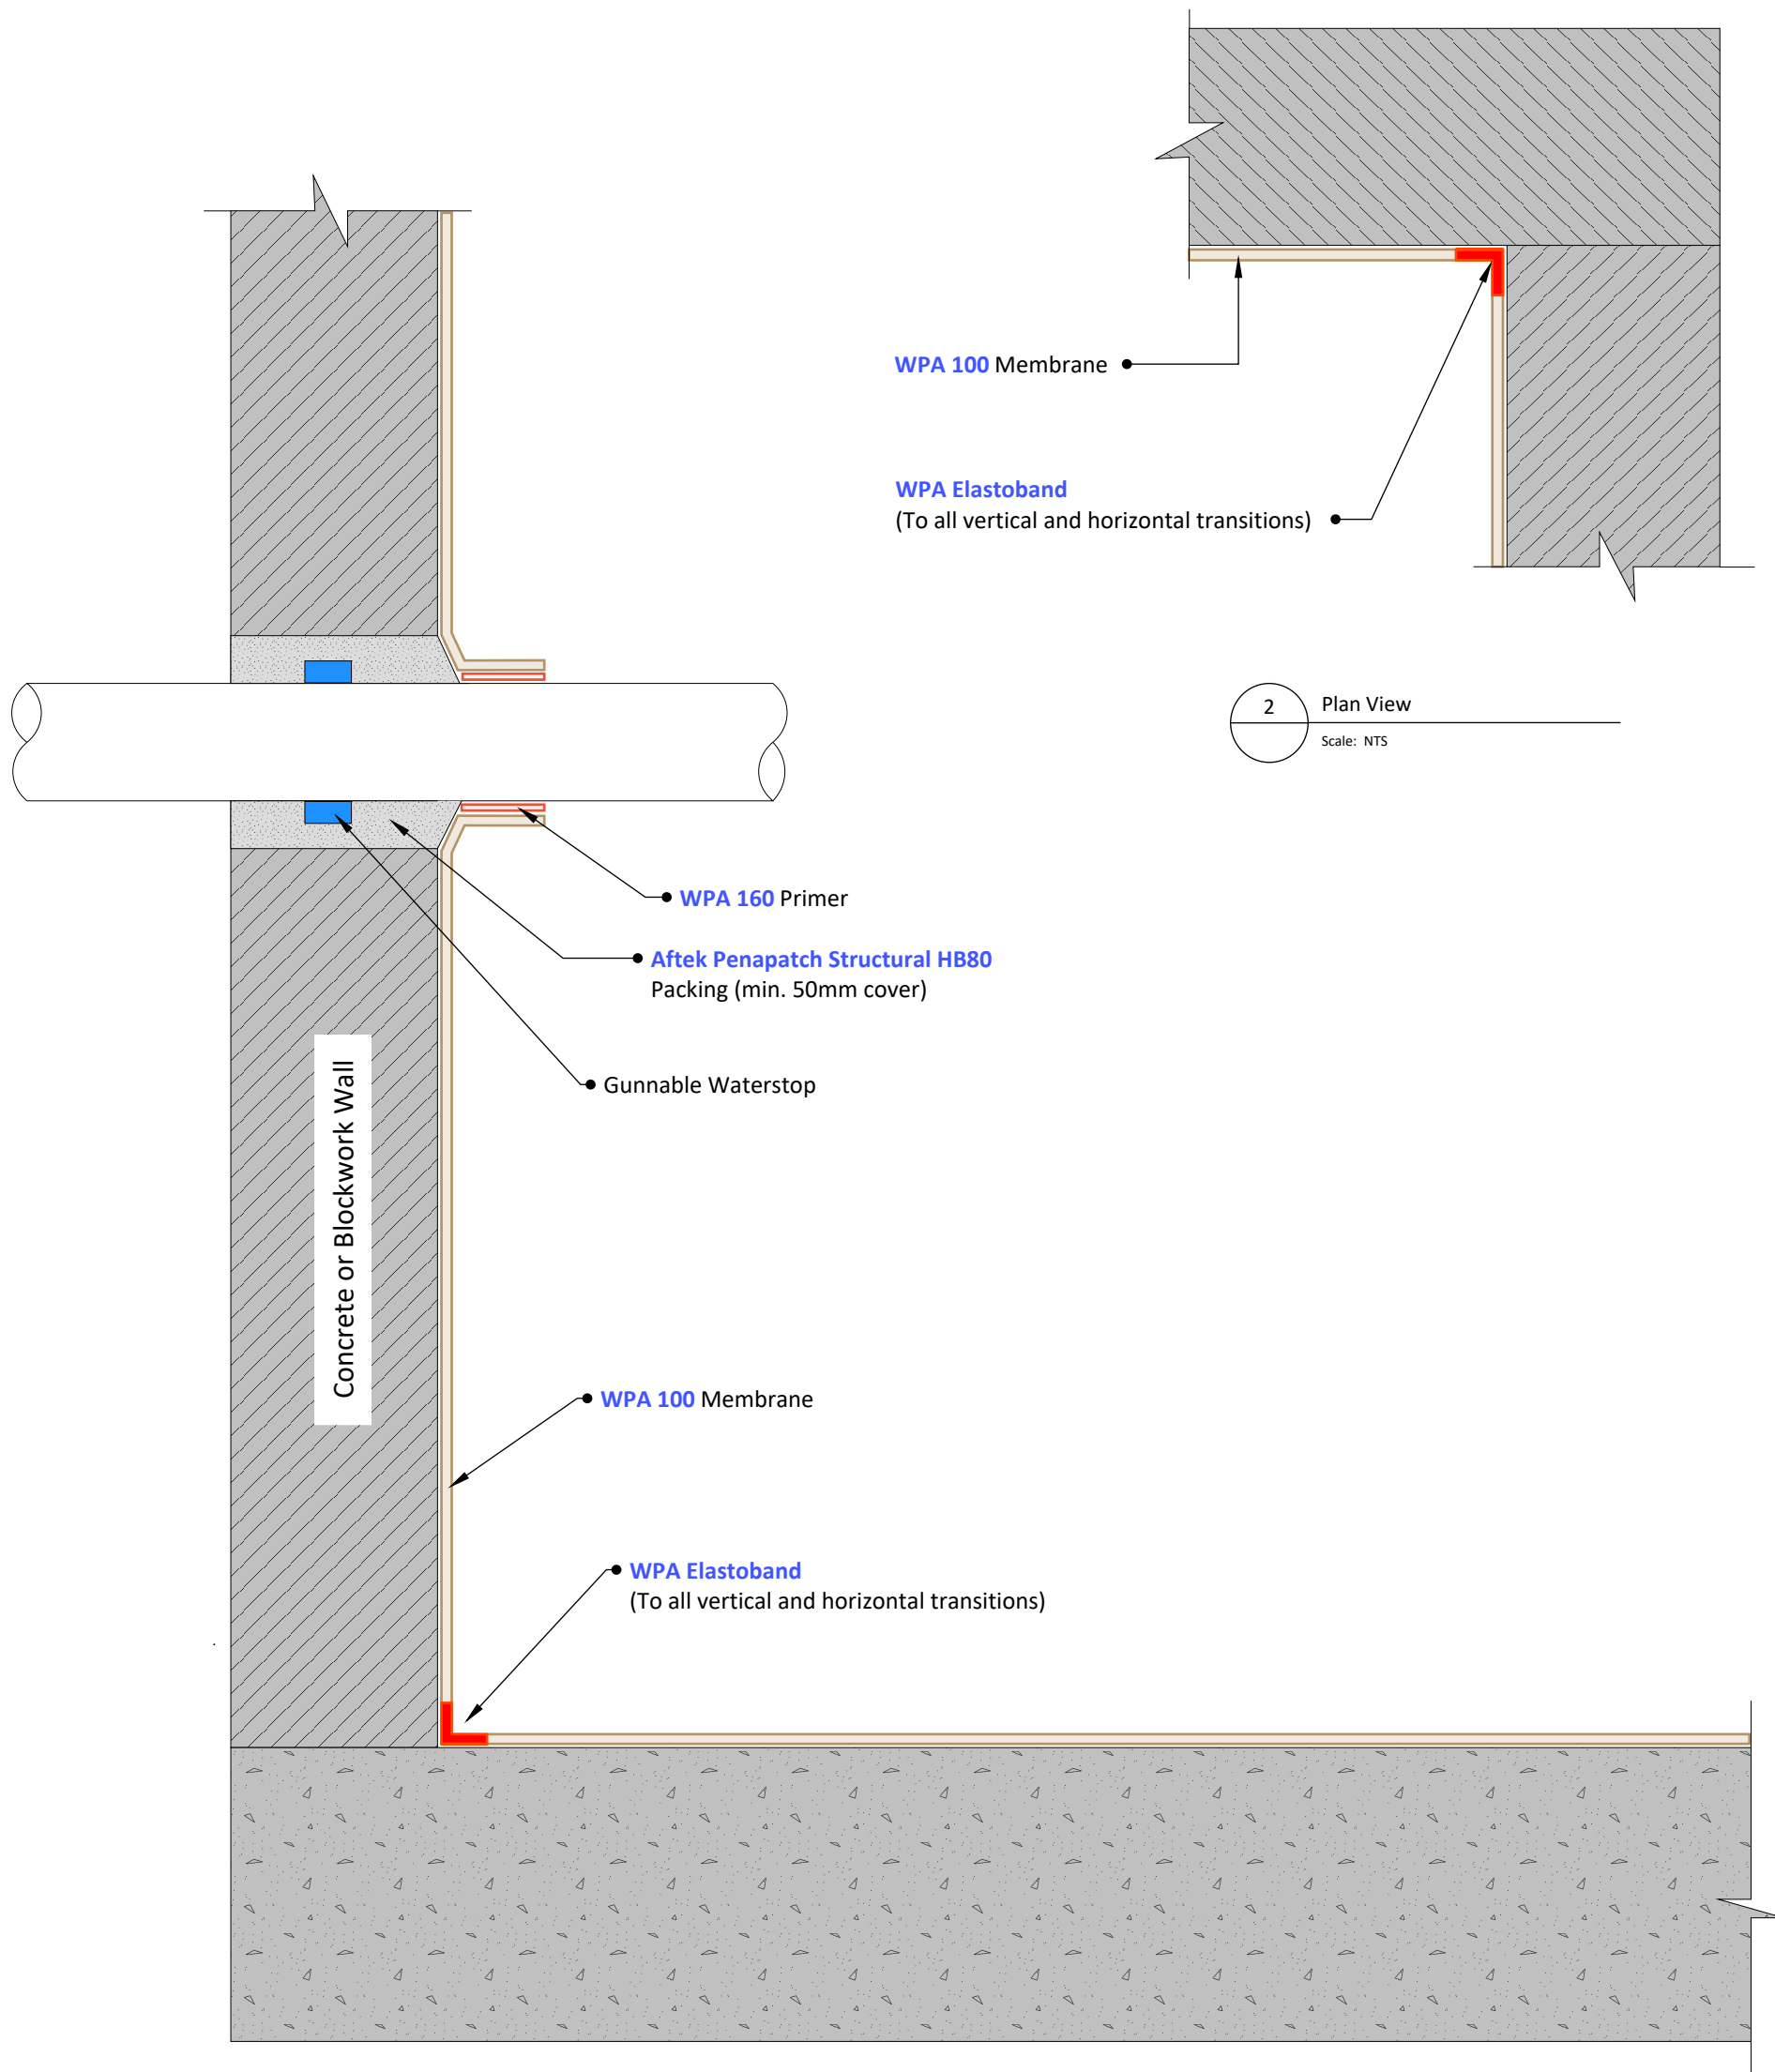

1 Cross Section
Scale: NTS

2 Plan View
Scale: NTS

© COPYRIGHT BAYSET PTY LTD
 ANY FORM OF REPRODUCTION OF
 THIS DRAWING IN FULL OR IN
 PART WITHOUT THE WRITTEN
 PERMISSION OF BAYSET PTY LTD
 CONSTITUTES AN INFRINGEMENT
 OF COPYRIGHT



**Waterproofing Potable
Water Tank**

DRAWING NUMBER

WP600

SCALE: NTS

RELEASE: May 31, 2024

DRAWN BY: CS