



# TECHNICAL DETAILS



Synthetic Roofs  
**FLAGON SR**  
**WARM ROOF**  
[soprema.com.au](http://soprema.com.au)

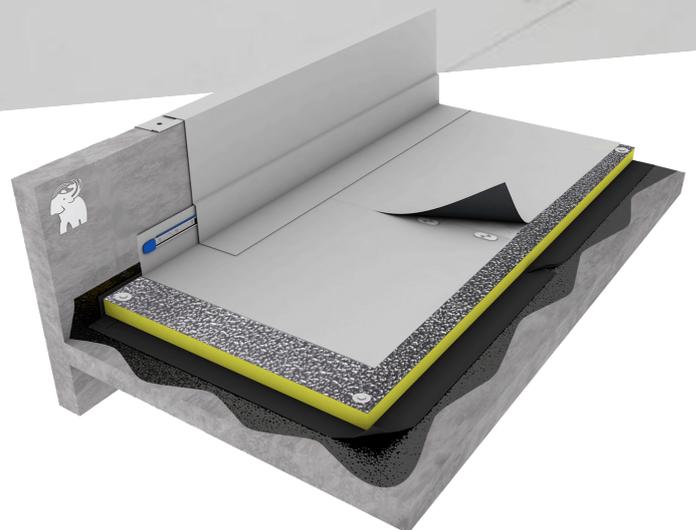

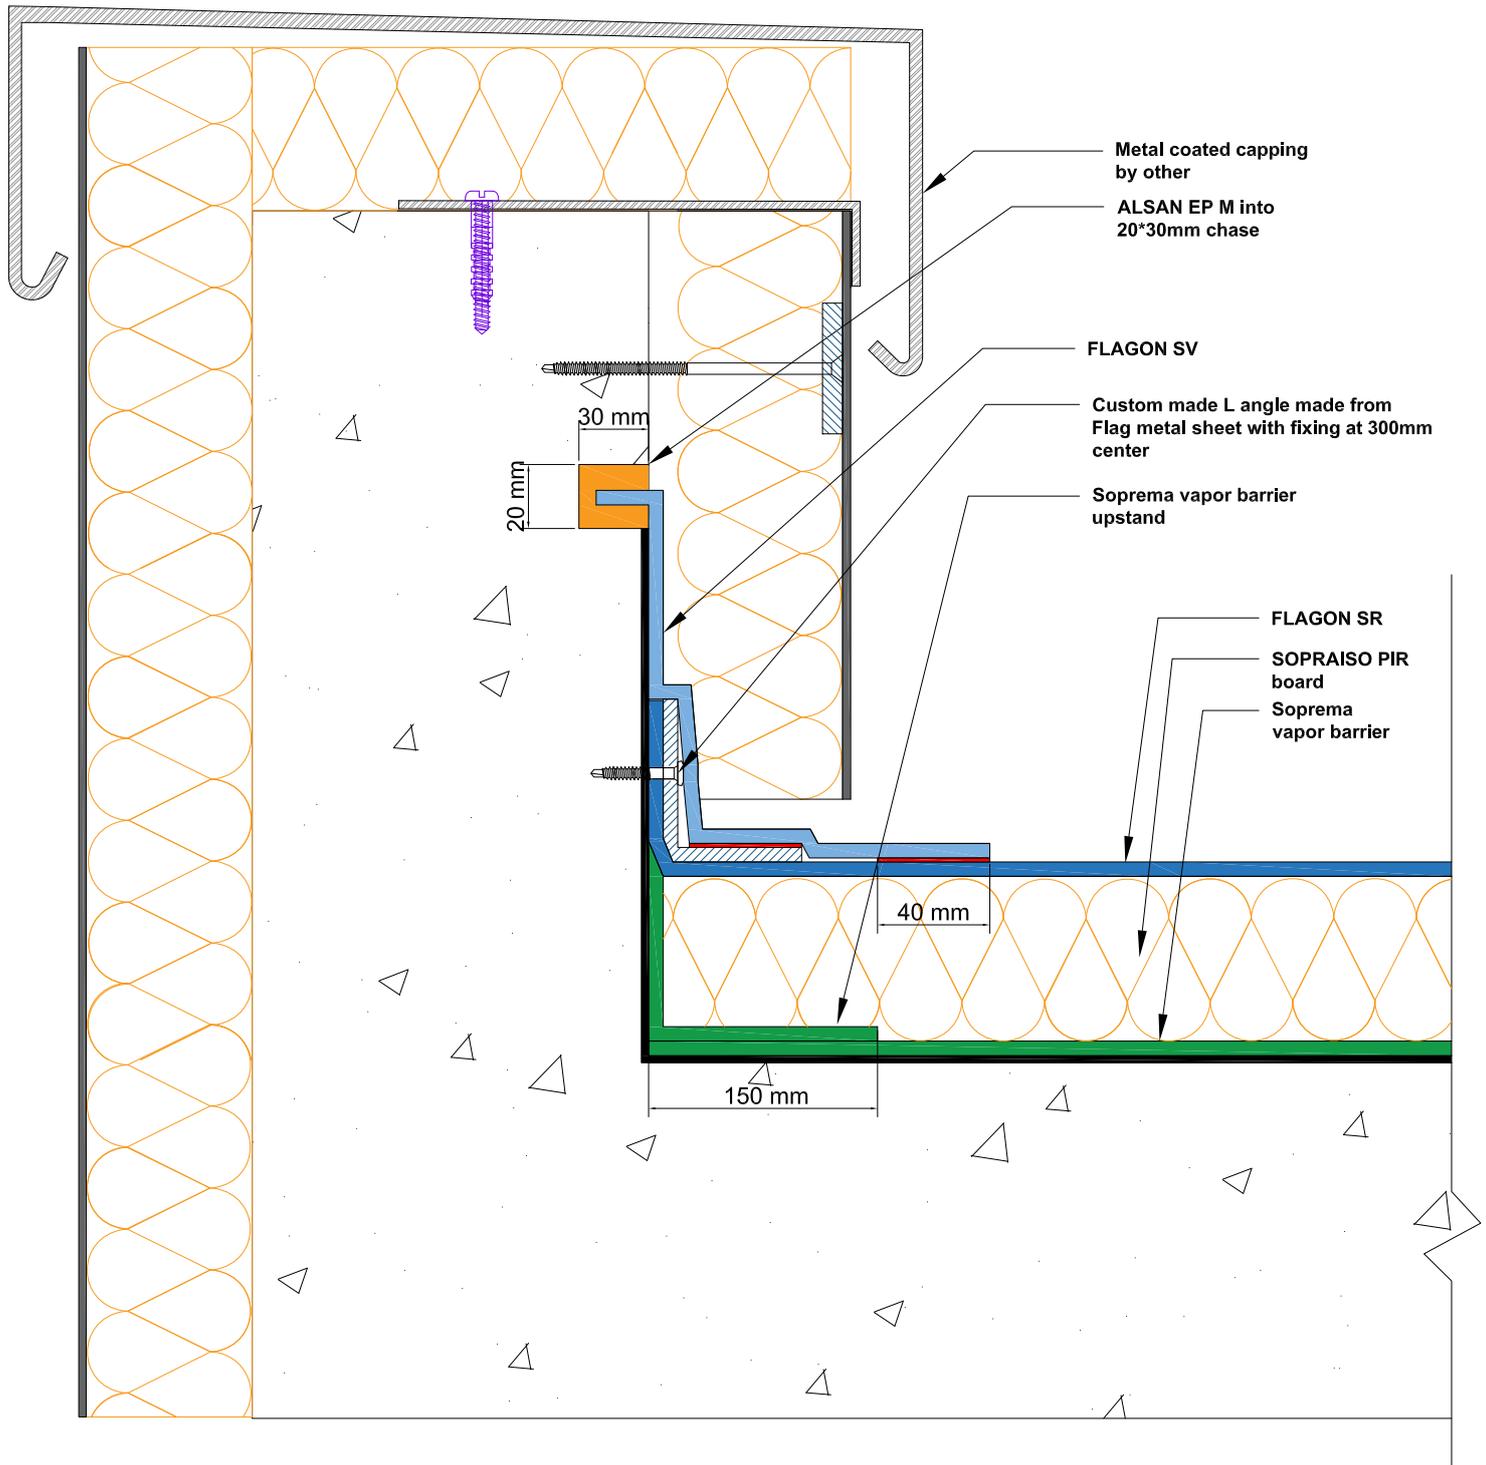

- Metal coated capping by other
- ALSAN EP M into 20\*30mm chase
- FLAGON SV
- Custom made L angle made from Flag metal sheet with fixing at 300mm center
- Soprema vapor barrier upstand
- FLAGON SR
- SOPRAISO PIR board
- Soprema vapor barrier

COPYRIGHT 2022 SOPREMA




LEVEL 35, BARANGAROO AVENUE, SYDNEY, 2000  
 WWW.SOPREMA.COM.AU

TITLE: PERIMETER DETAIL WITH CHASE TERMINATION

PROJECT:		DRAWING NUMBER:	
SCALE:	NTS	DATE:	2022
			SRW1

**NOTE:**  
 This detail is only indicative and should be verified by the designer and/or the applicator according to real job site conditions.

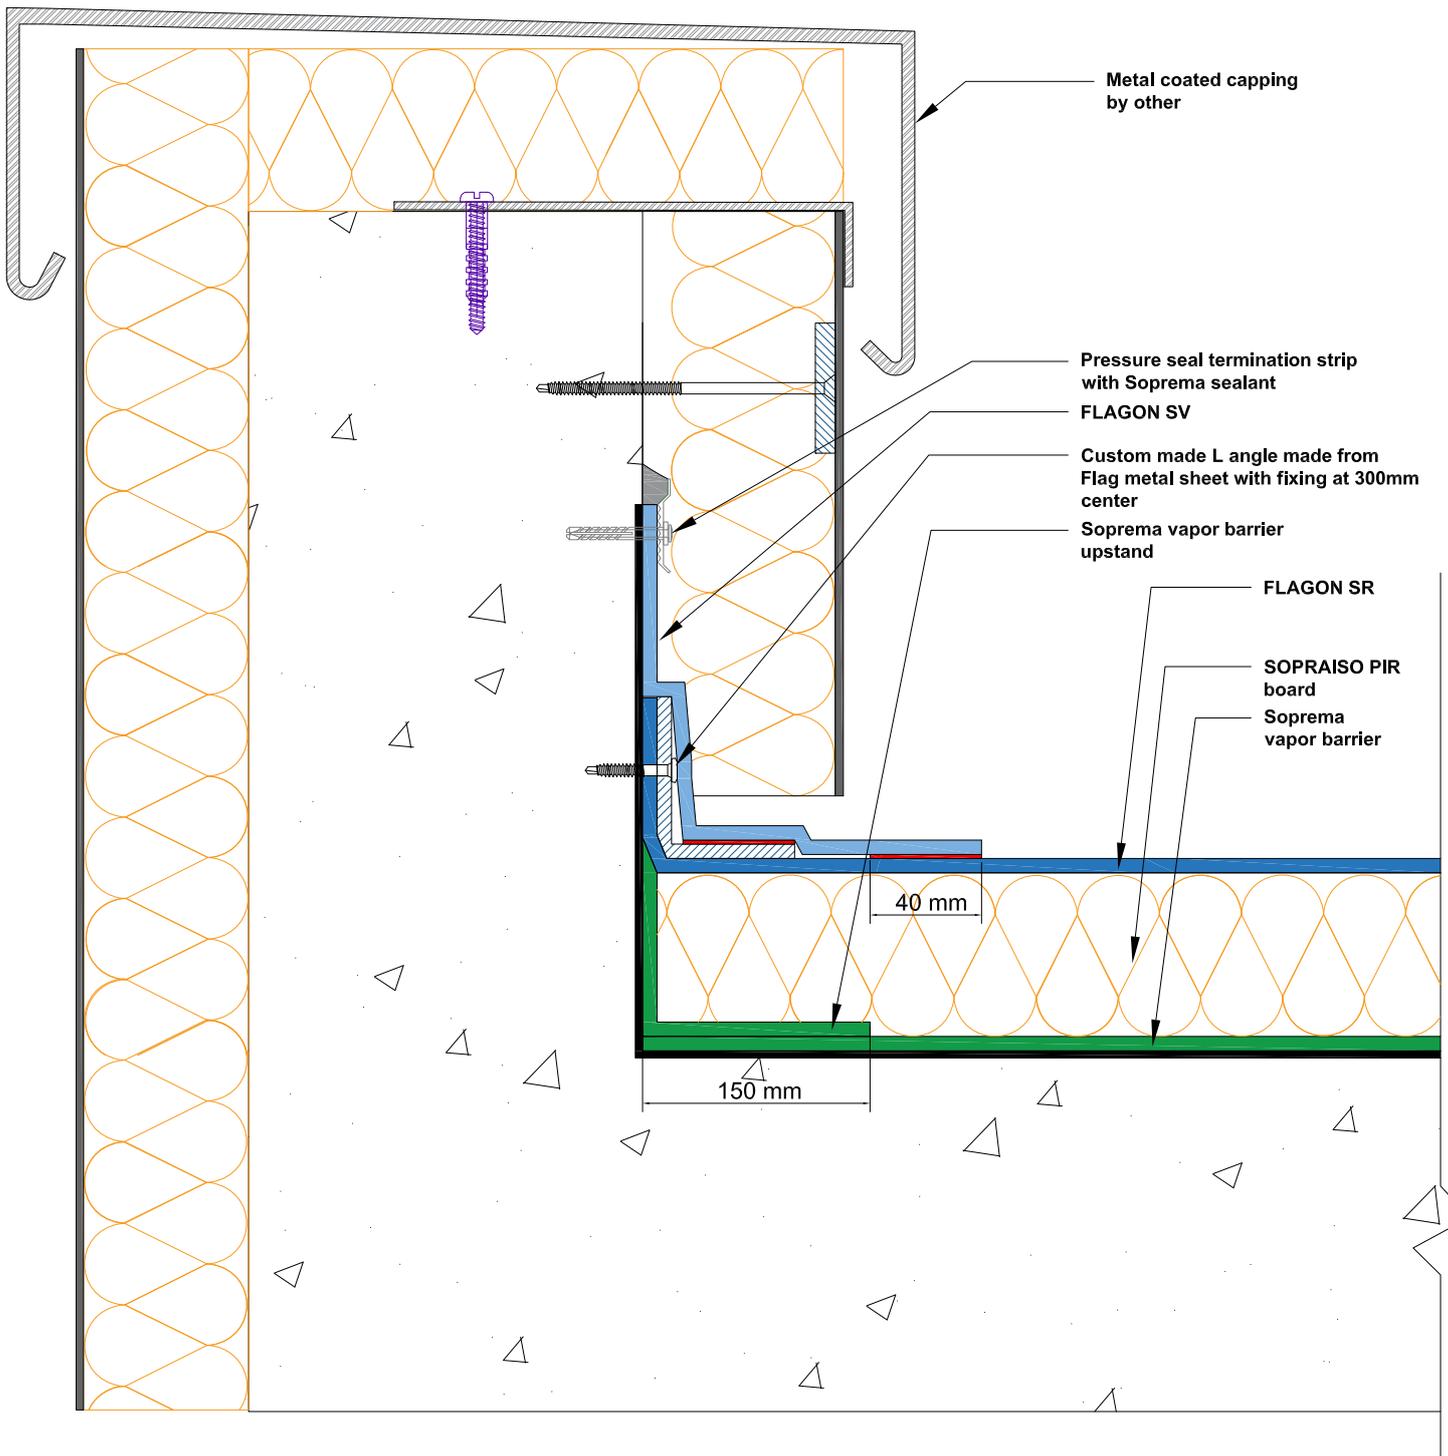


COPYRIGHT 2022 SOPREMA



LEVEL 35, BARANGAROO AVENUE, SYDNEY, 2000  
 WWW.SOPREMA.COM.AU

TITLE:		PERIMETER DETAIL WITH PRESSURE SEAL STRIP TERMINATION	
PROJECT:		DRAWING NUMBER:	
SCALE:	NTS	DATE:	2022
			SRW2

**NOTE**  
 This detail is only indicative and should be verified by the designer and/or the applicator according to real job site conditions.

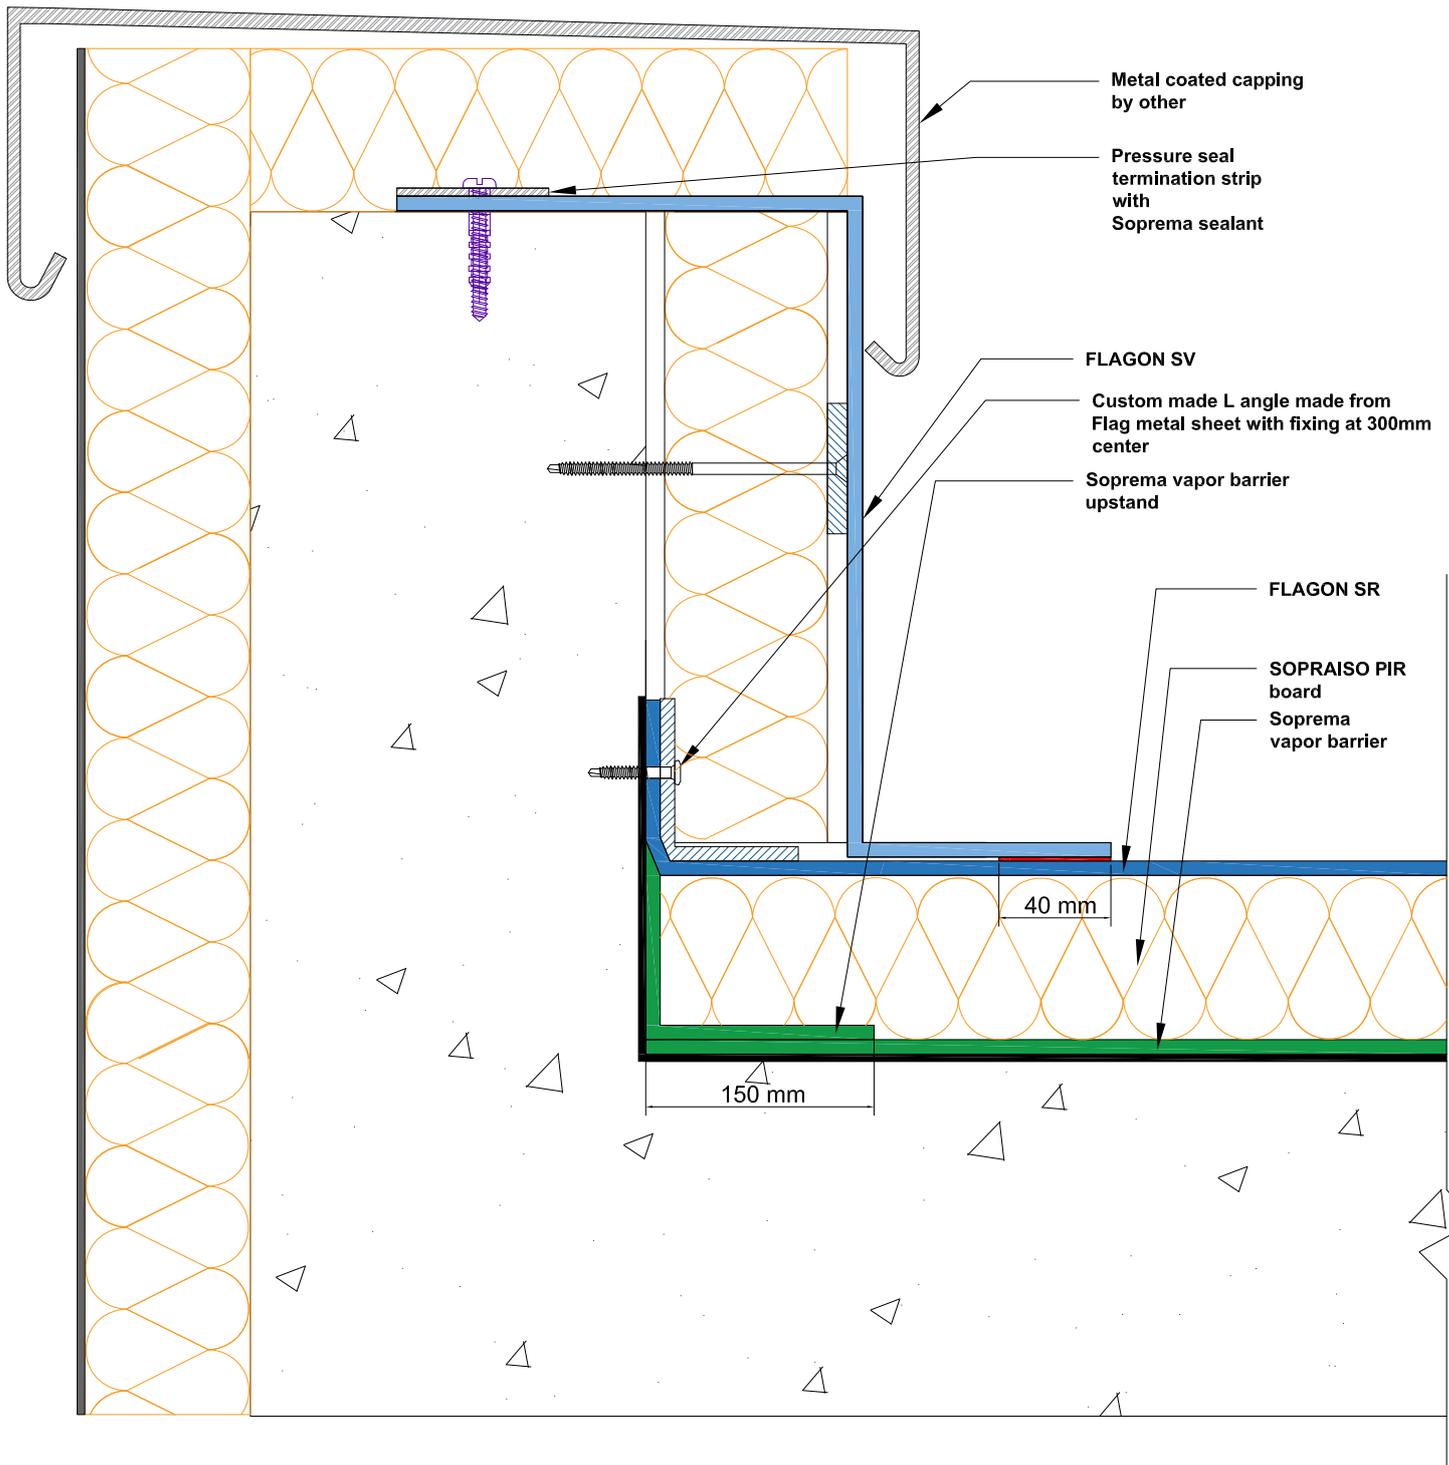

COPYRIGHT 2022 SOPREMA




LEVEL 35, BARANGAROO  
 AVENUE, SYDNEY, 2000  
 WWW.SOPREMA.COM.AU

TITLE: PERIMETER DETAIL  
 WITH PRESSURE SEAL STRIP OP2

PROJECT:			DRAWING NUMBER:
SCALE:	NTS	DATE:	2022
			SRW3

**NOTE**  
 This detail is only indicative and should be verified by the designer and/or the applicator according to real job site conditions.

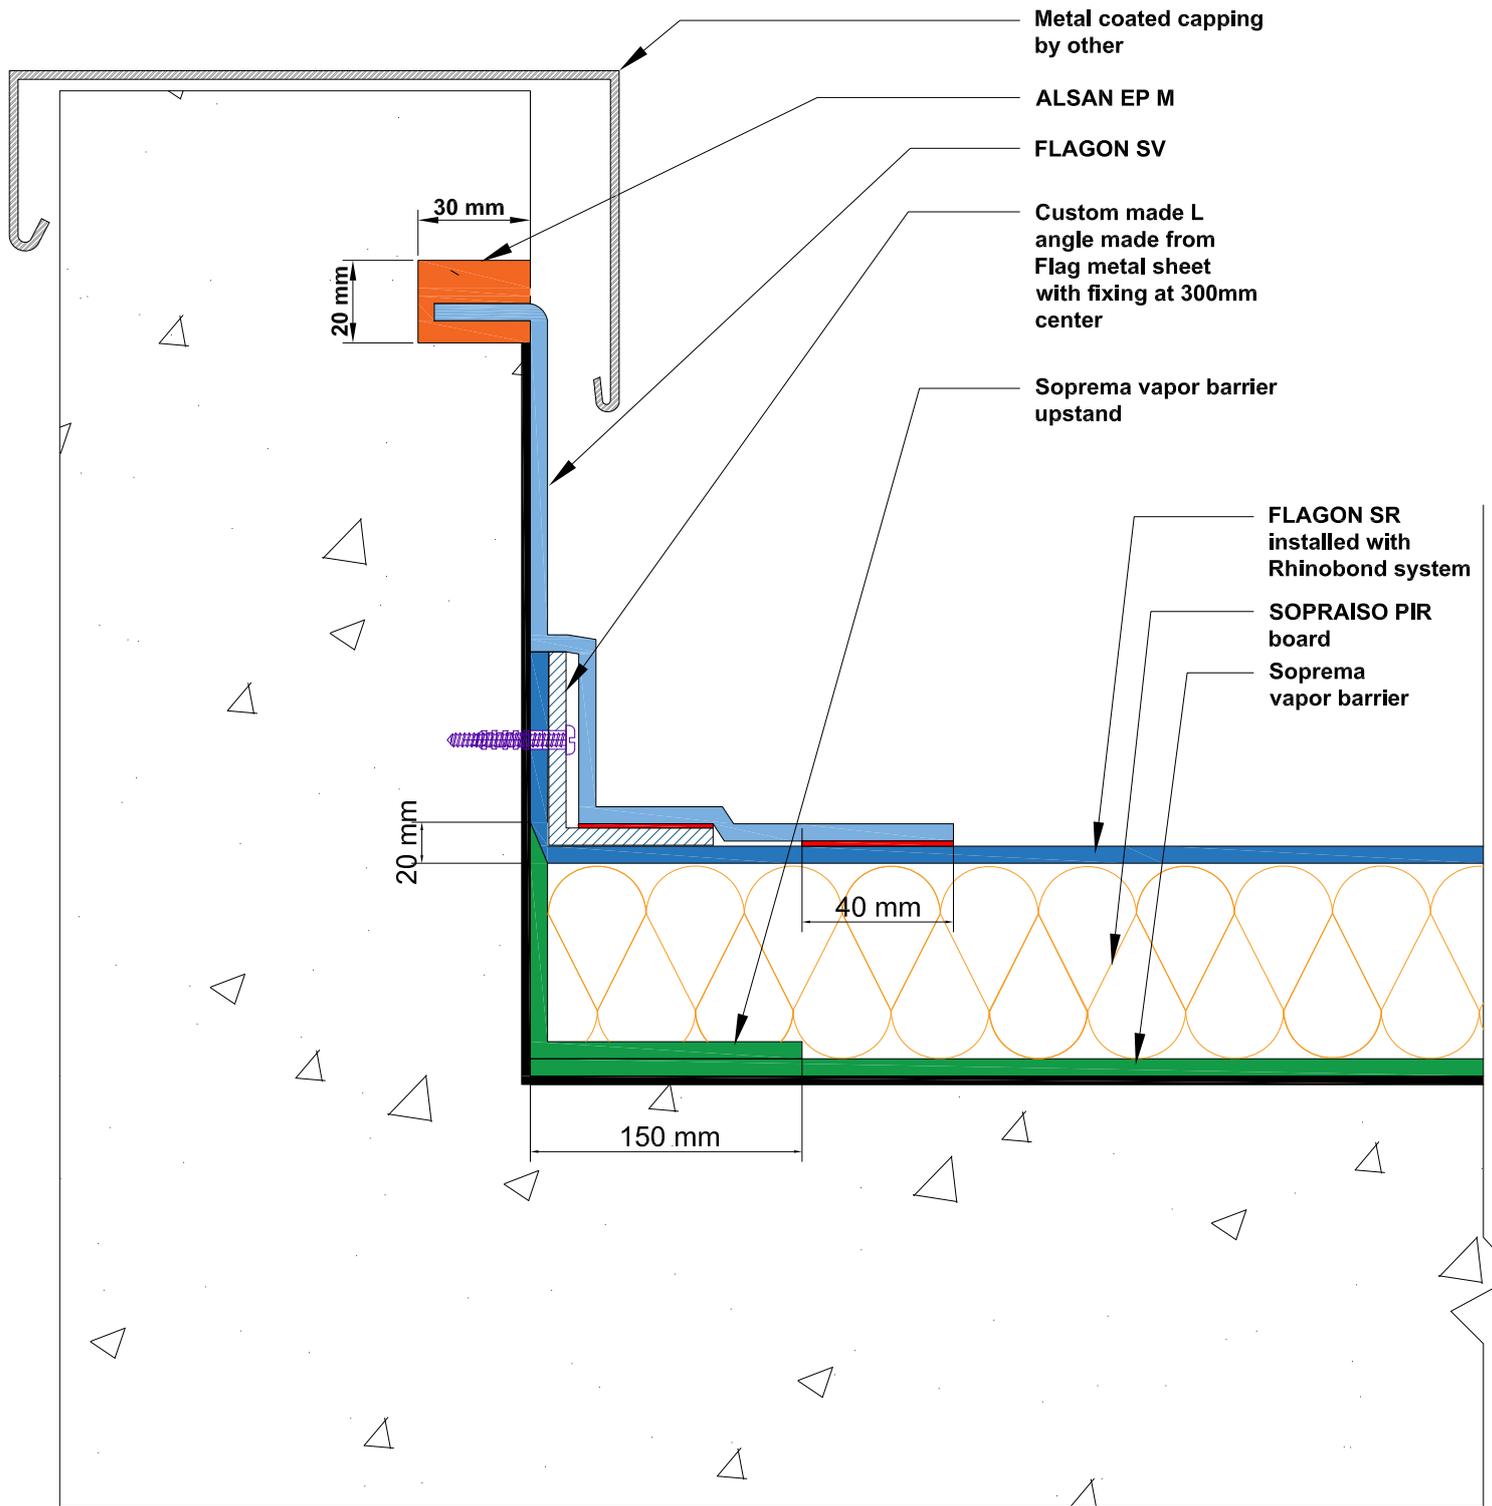

COPYRIGHT 2022 SOPREMA




LEVEL 35, BARANGAROO  
 AVENUE, SYDNEY, 2000  
 WWW.SOPREMA.COM.AU

TITLE: PERIMETER DETAIL  
 WITH CHASE TERMINATION OP2

PROJECT:			DRAWING NUMBER:
SCALE:	NTS	DATE:	2022
			SRW4

**NOTE**  
 This detail is only indicative and should be verified by the designer and/or the applicator according to real job site conditions.

Soprema sealant  
 Pressure seal strip mechanically fixed with fixing every 300mm  
 FLAGON SV up stand flashing  
 Custom made L angle made from Flag metal sheet with fixing at 300mm center

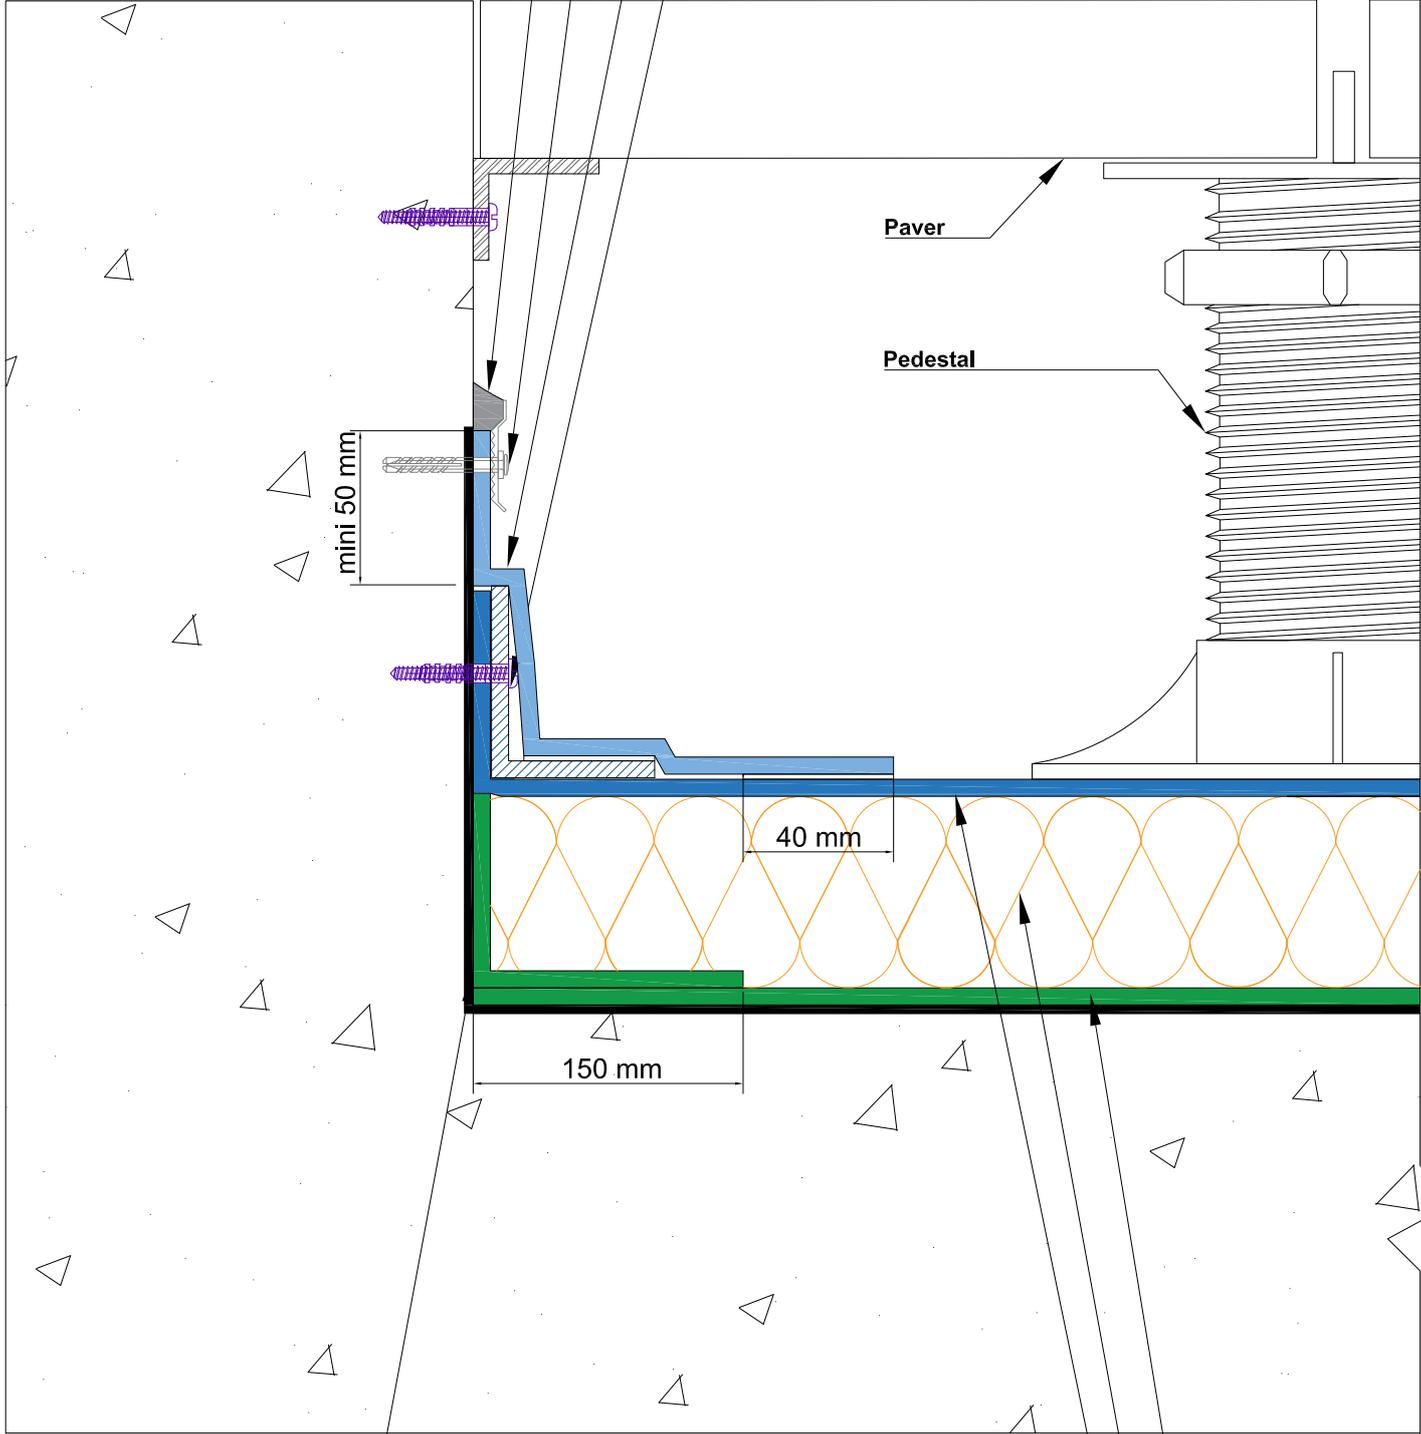

Soprema vapor barrier  
 up stand flashing

Soprema  
 vapor barrier  
 Insulation board  
 FLAGON SR

COPYRIGHT 2022 SOPREMA




LEVEL 35, BARANGAROO  
 AVENUE, SYDNEY, 2000  
 WWW.SOPREMA.COM.AU

TITLE: PERIMETER DETAIL  
 WITH PAVER ON PEDESTAL

PROJECT:			DRAWING NUMBER:
SCALE:	NTS	DATE:	2022
			SRW5

NOTE  
 This detail is only indicative and should be verified by the designer  
 and/or the applicator according to real job site conditions.

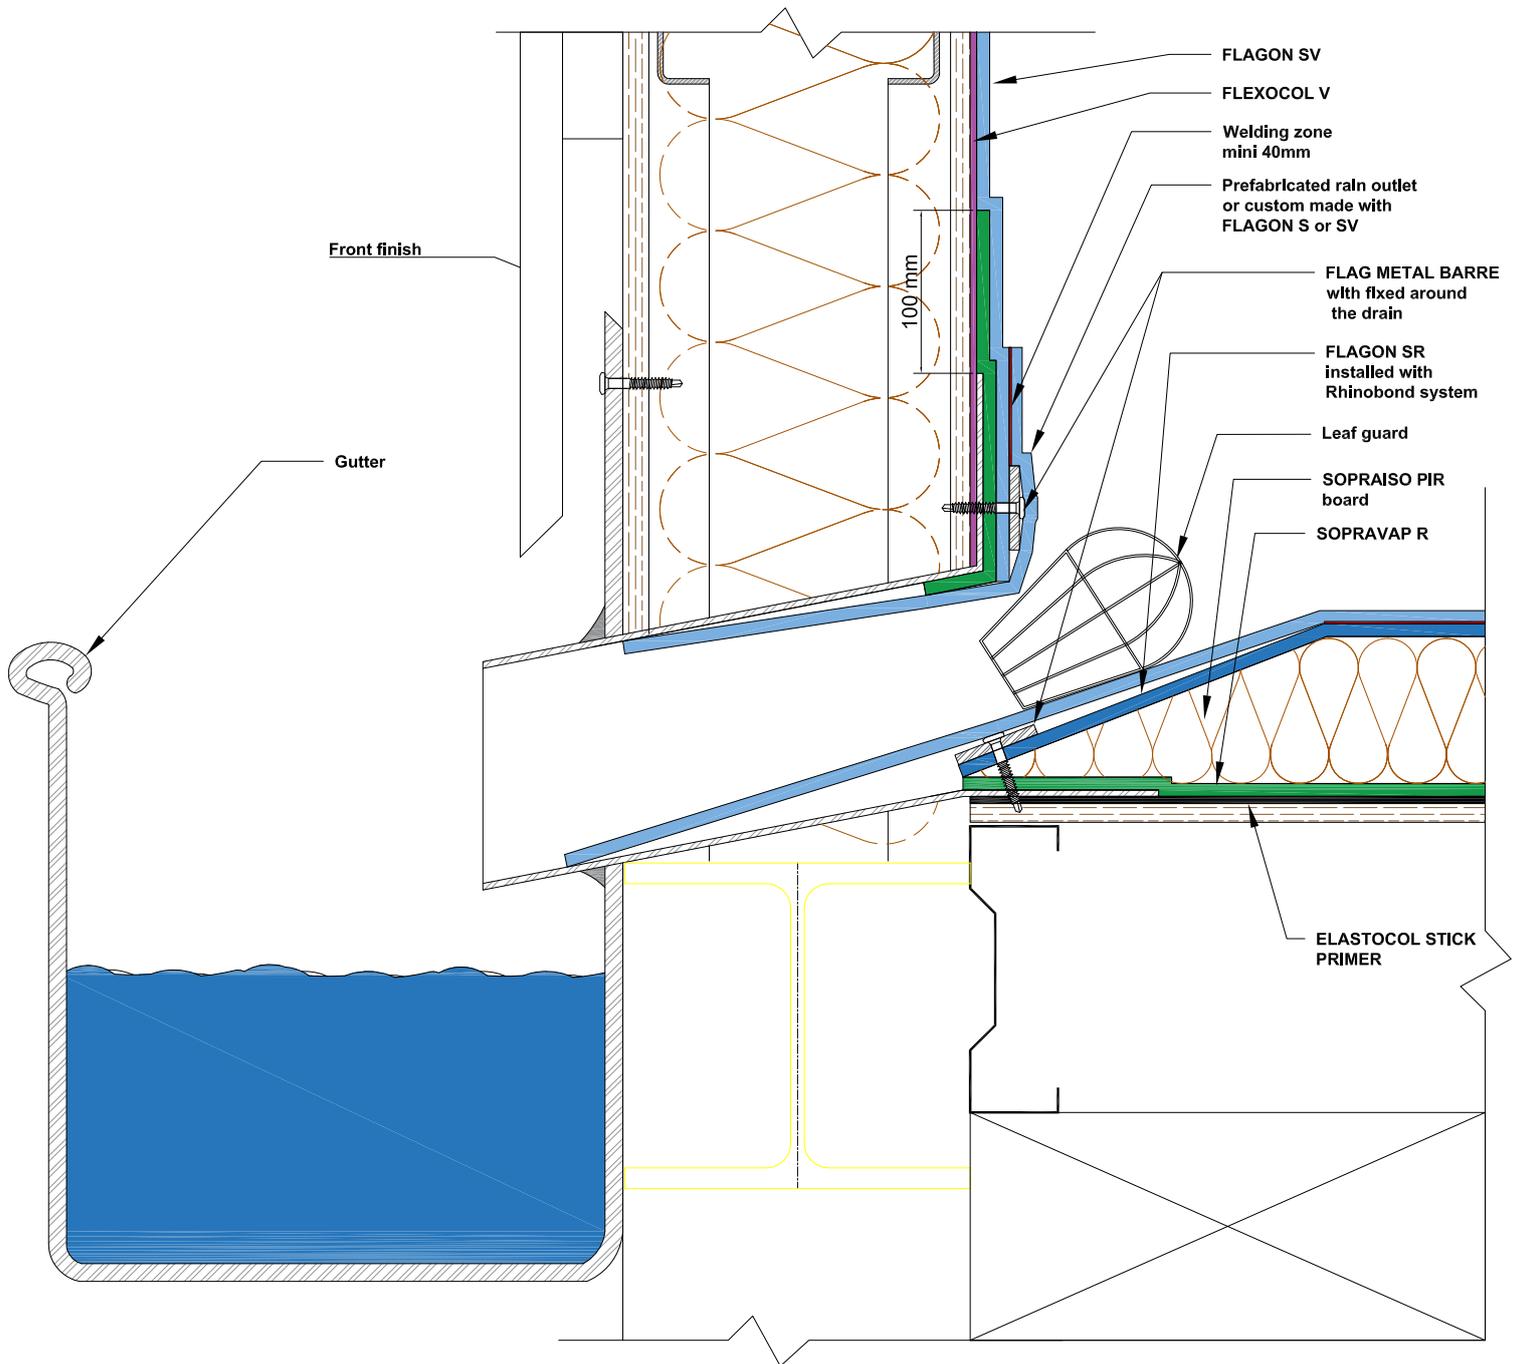

COPYRIGHT 2022 SOPREMA




LEVEL 35, BARANGAROO AVENUE, SYDNEY, 2000  
WWW.SOPREMA.COM.AU

TITLE: PERIMETER DETAIL AT HORIZONTAL RAIN OUTLET

PROJECT:			DRAWING NUMBER:
SCALE:	NTS	DATE:	2022
			SRW6

**NOTE**  
This detail is only indicative and should be verified by the designer and/or the applicator according to real job site conditions.

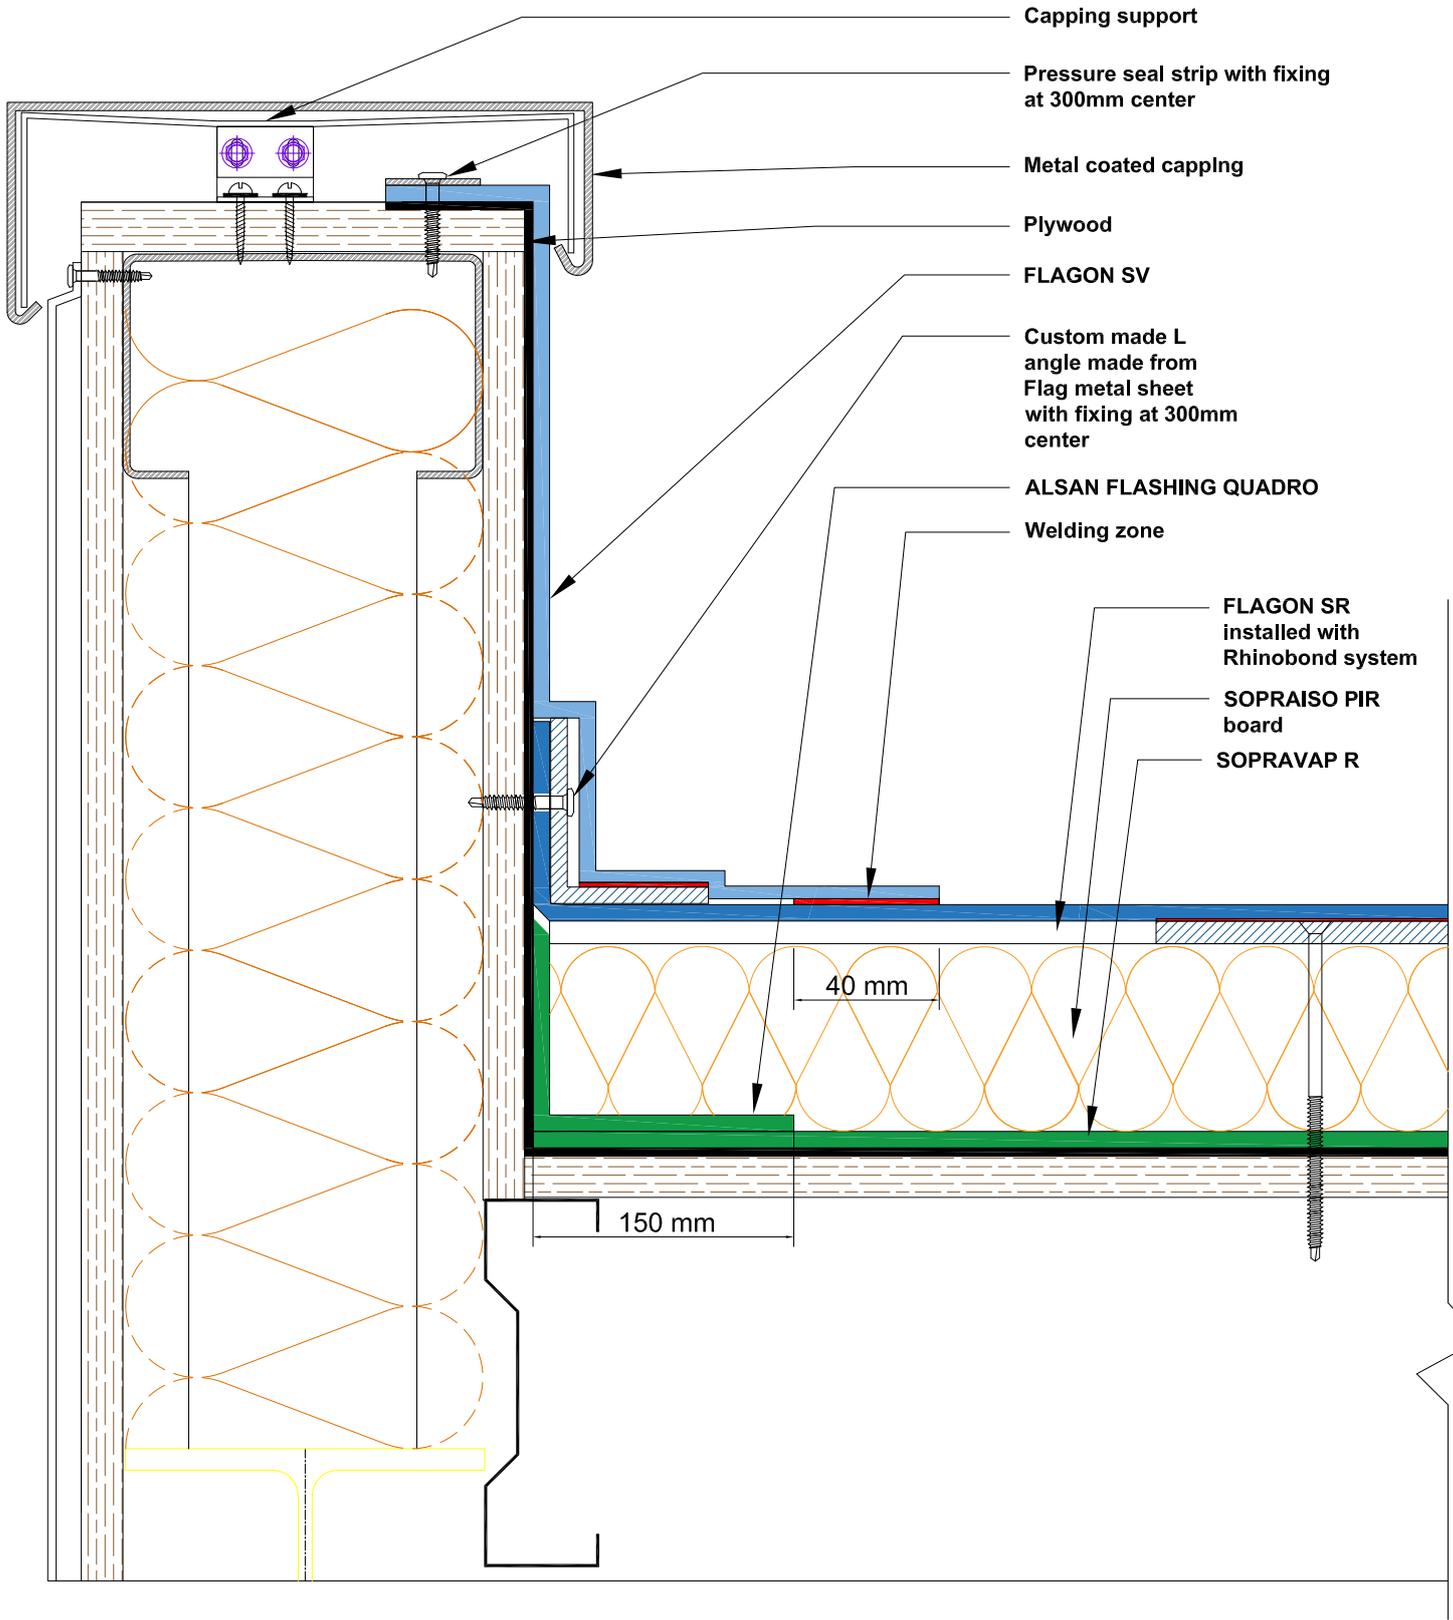

- Capping support
- Pressure seal strip with fixing at 300mm center
- Metal coated capping
- Plywood
- FLAGON SV
- Custom made L angle made from Flag metal sheet with fixing at 300mm center
- ALSAN FLASHING QUADRO
- Welding zone
- FLAGON SR installed with Rhinobond system
- SOPRAISO PIR board
- SOPRAVAP R

40 mm

150 mm

COPYRIGHT 2022 SOPREMA



LEVEL 35, BARANGAROO AVENUE, SYDNEY, 2000  
WWW.SOPREMA.COM.AU

TITLE: PERIMETER DETAIL WITH HORIZONTAL PRESSURE SEAL

PROJECT:			DRAWING NUMBER:
SCALE:	NTS	DATE:	2022
			SRW7

**NOTE**  
This detail is only indicative and should be verified by the designer and/or the applicator according to real job site conditions.

Plate with fixings

Flagon SR


SOPRA ISO  
Insulation board

Soprema  
vapor barrier

Soprema primer

Leaf guard

Rain outlet

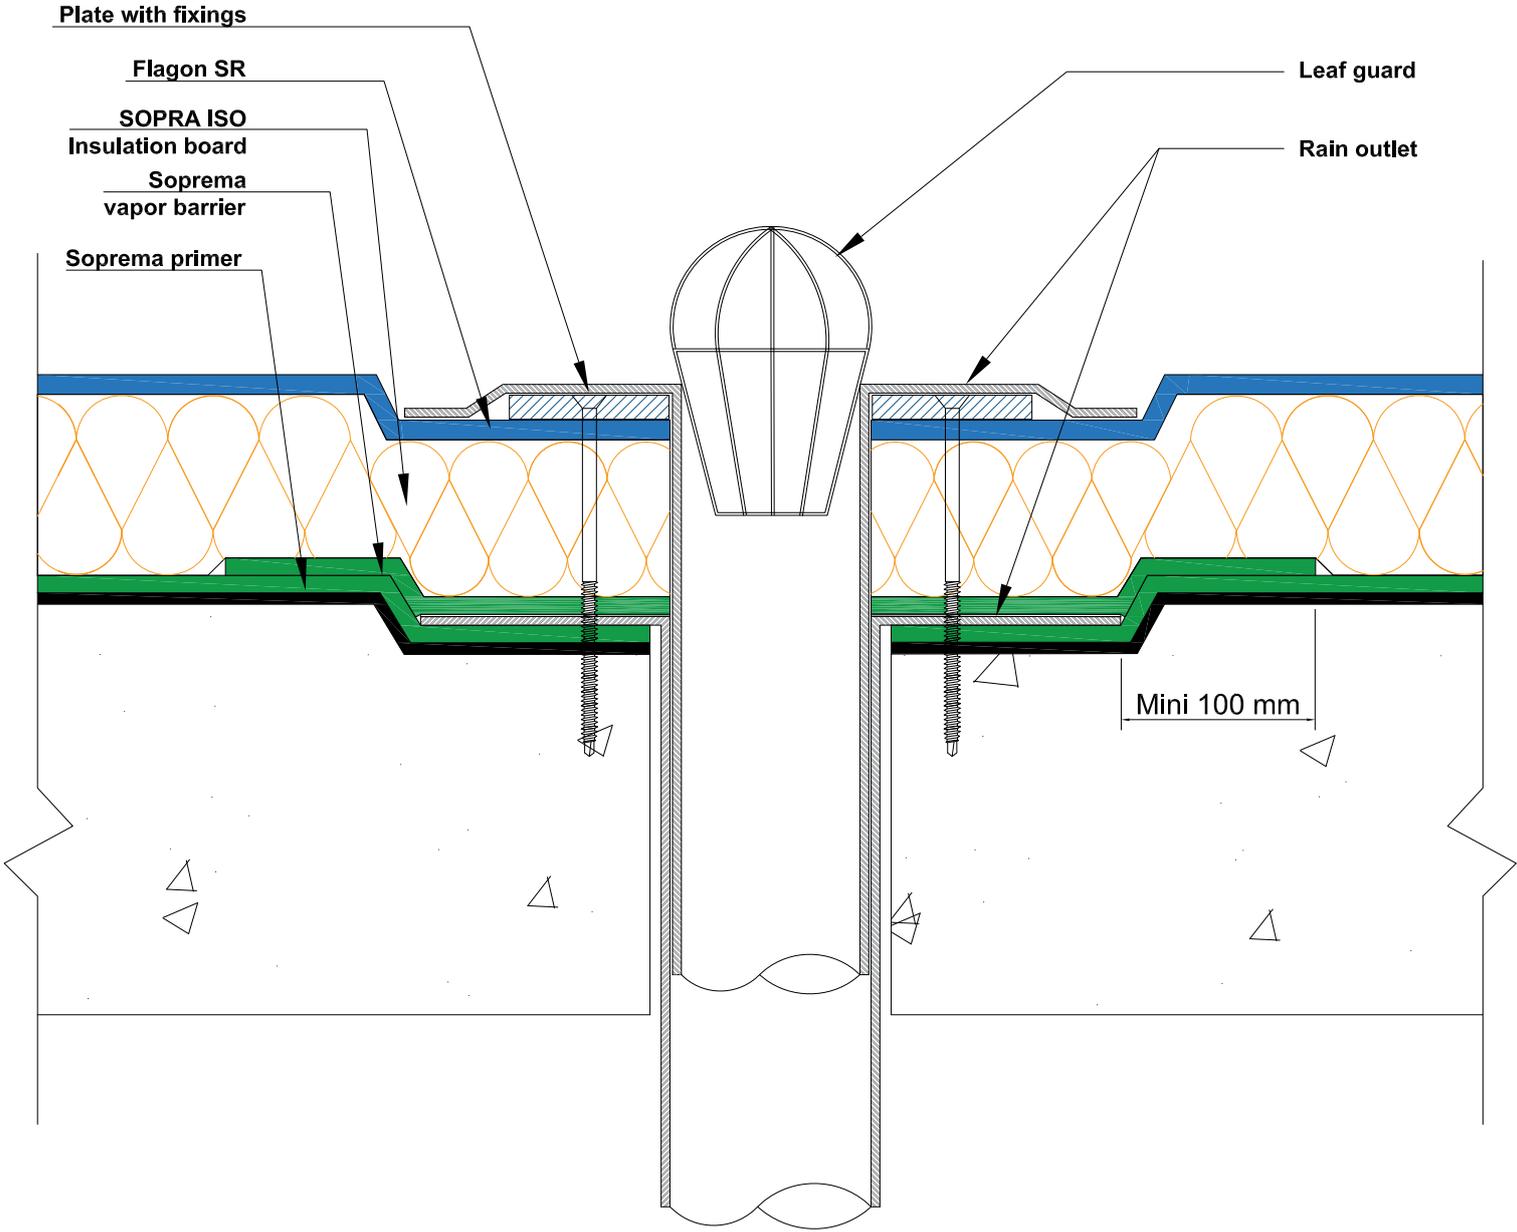

COPYRIGHT 2022 SOPREMA




LEVEL 35, BARANGAROO  
AVENUE, SYDNEY, 2000  
WWW.SOPREMA.COM.AU

TITLE: VERTICAL RAIN OUTLET DETAIL

PROJECT: DRAWING NUMBER:

SCALE: NTS DATE: 2022 SRW8

NOTE:  
This detail is only indicative and should be verified by the designer and/or the applicator according to real job site conditions.

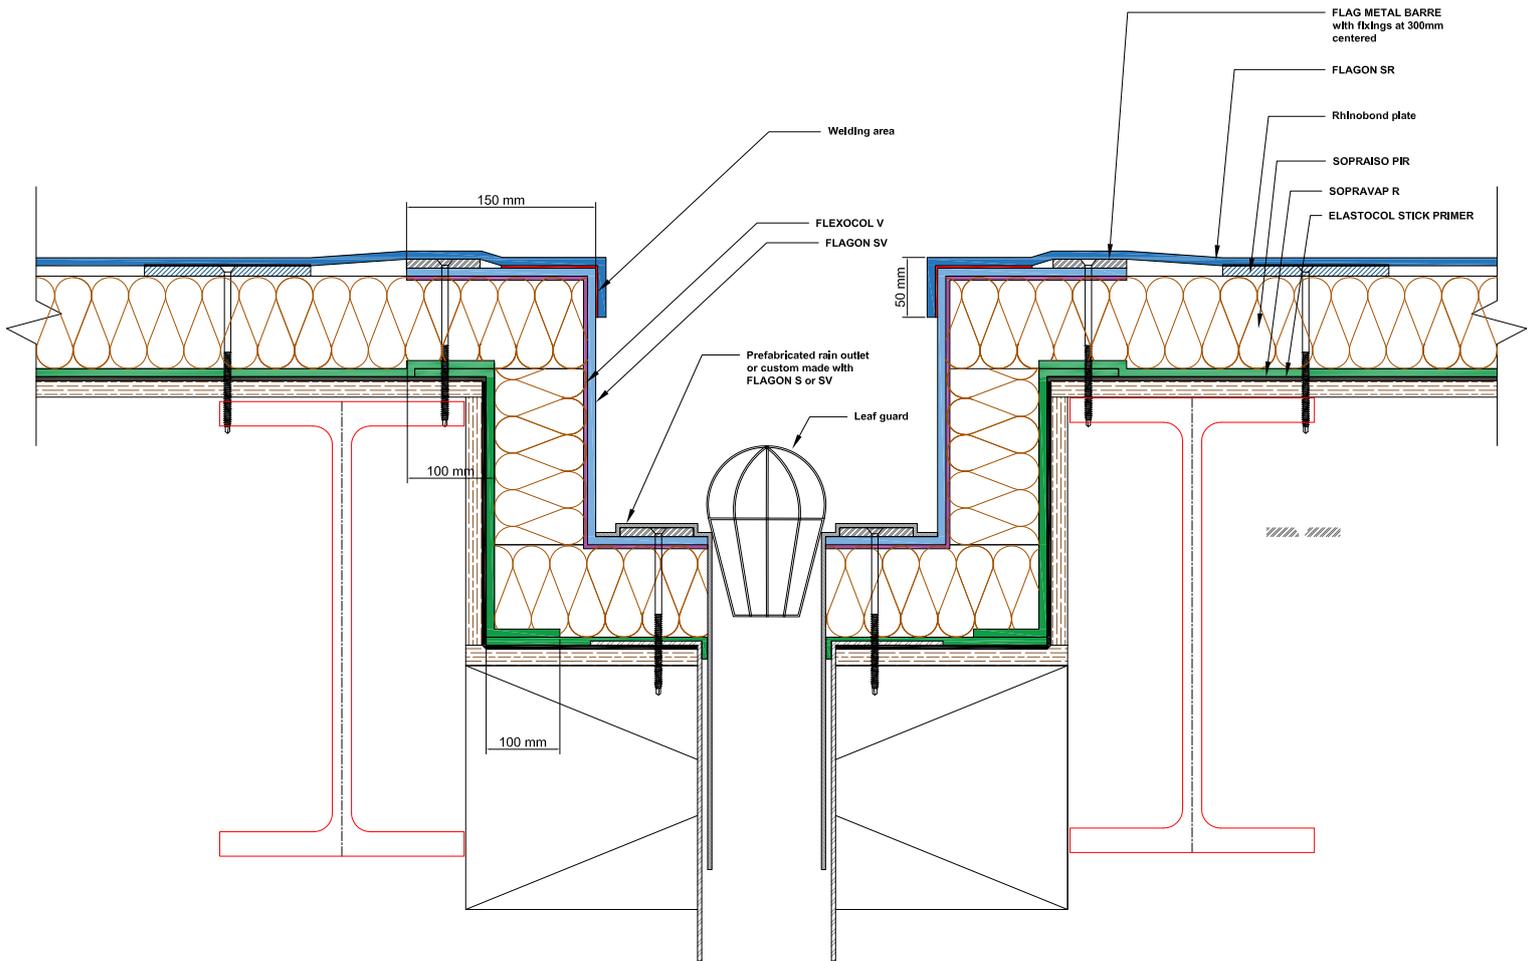


COPYRIGHT 2022 SOPREMA



LEVEL 35, BARANGAROO AVENUE, SYDNEY, 2000  
WWW.SOPREMA.COM.AU

TITLE:		<b>BOX GUTTER DETAIL AT RAIN OUTLET</b>	
PROJECT:		DRAWING NUMBER:	
SCALE:	NTS	DATE:	2022
			SRW9

**NOTE:**  
This detail is only indicative and should be verified by the designer and/or the applicator according to real job site conditions.

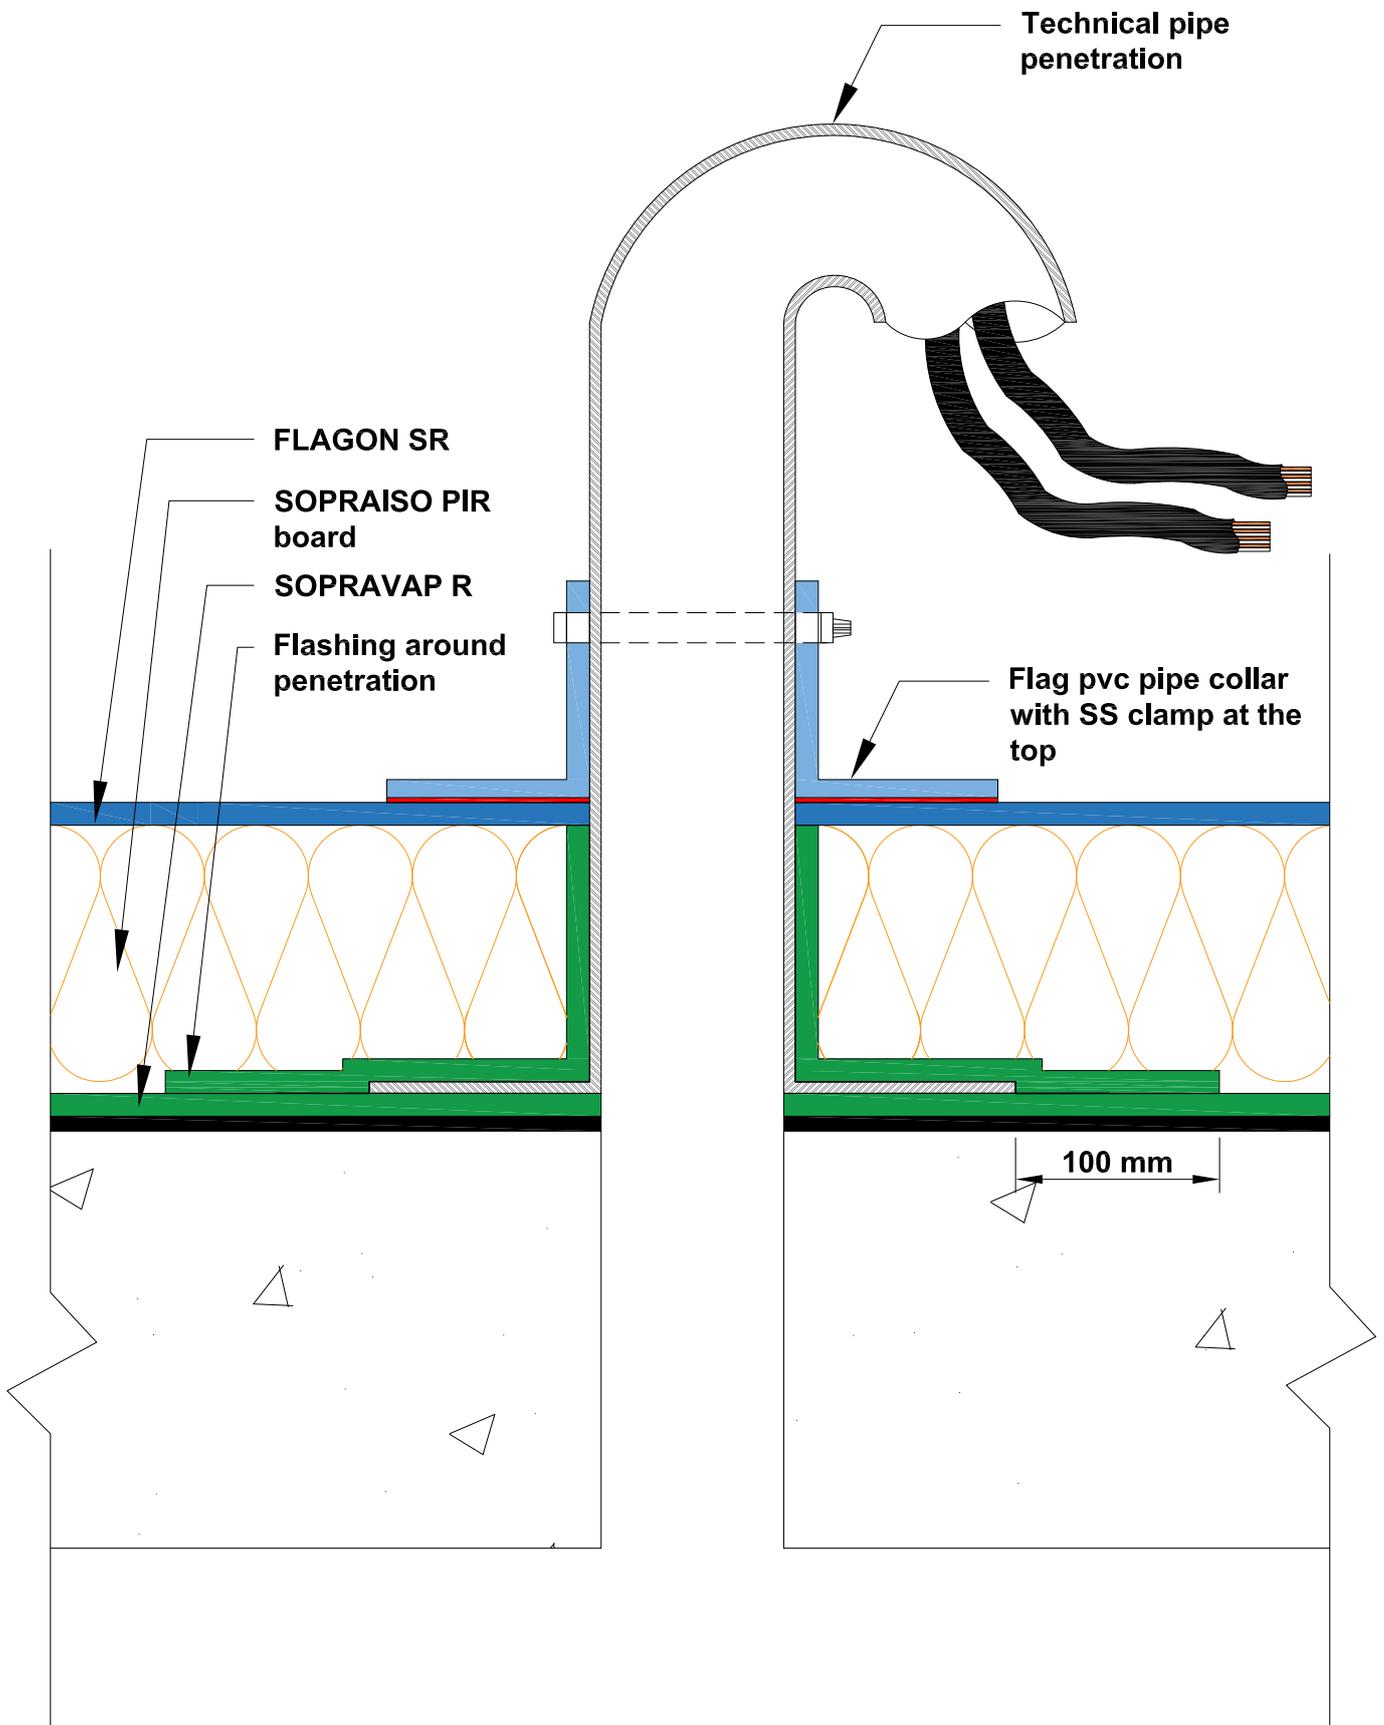

COPYRIGHT 2022 SOPREMA





LEVEL 35, BARANGAROO AVENUE, SYDNEY, 2000  
 WWW.SOPREMA.COM.AU

TITLE: **DETAIL AT TECHNICAL PENETRATIONS**

PROJECT:		DRAWING NUMBER:	
SCALE:	NTS	DATE:	2022
			SRW10

**NOTE**  
 This detail is only indicative and should be verified by the designer and/or the applicator according to real job site conditions.

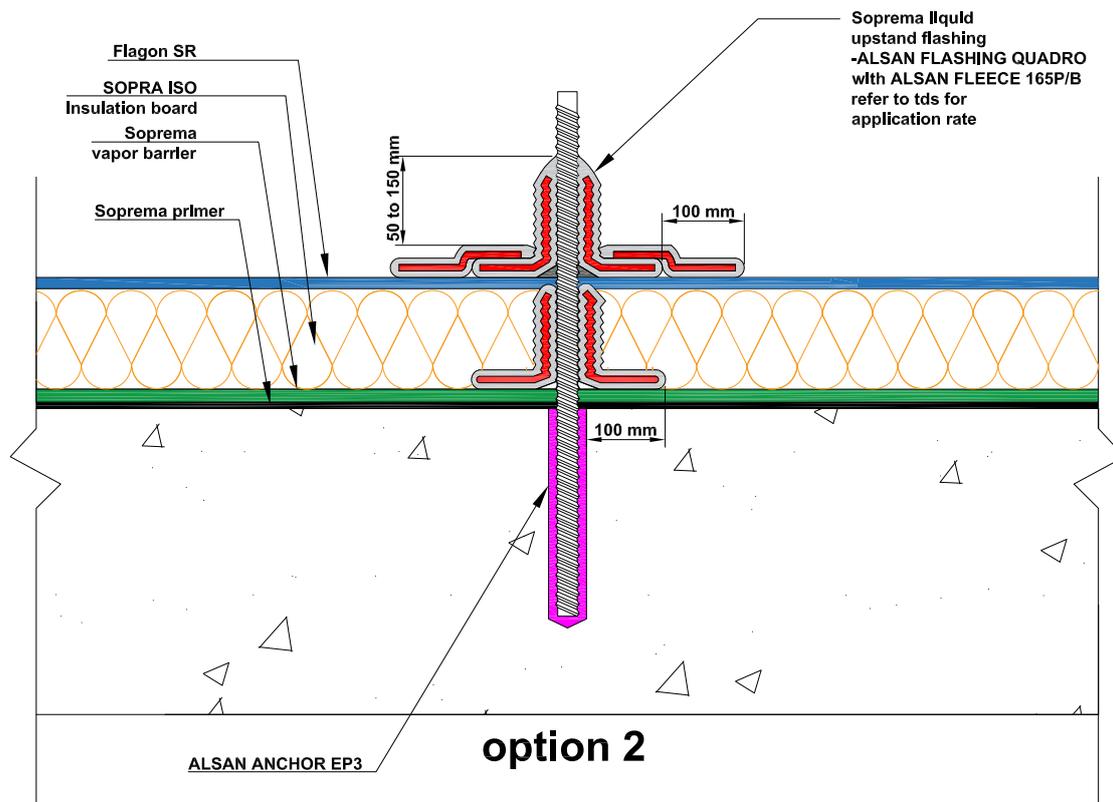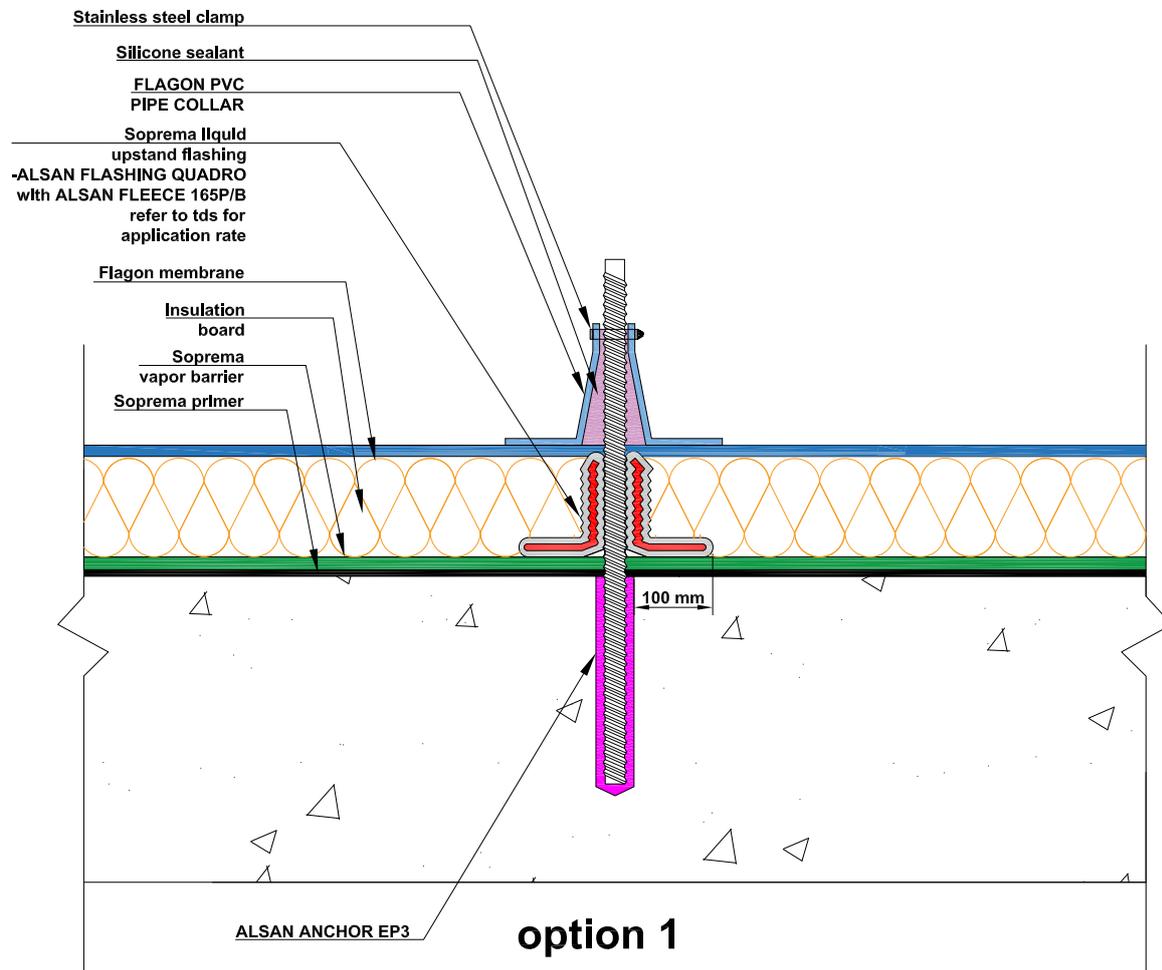

COPYRIGHT 2022 SOPREMA




LEVEL 35, BARANGAROO AVENUE, SYDNEY, 2000  
 WWW.SOPREMA.COM.AU

TITLE: **DETAIL AT SMALL ROOF PENETRATIONS**


PROJECT:		DRAWING NUMBER:	
SCALE:	NTS	DATE:	2022
			SRW11

**NOTE**  
 This detail is only indicative and should be verified by the designer and/or the applicator according to real job site conditions.

**SIDE LAPS**

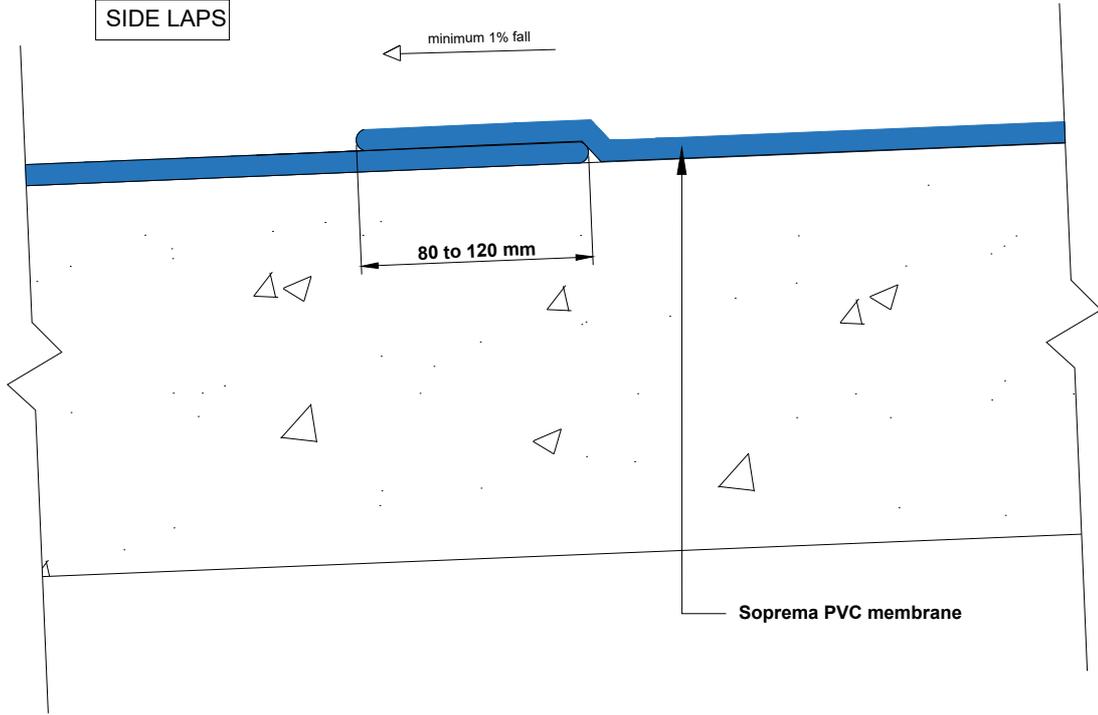

**END LAPS**

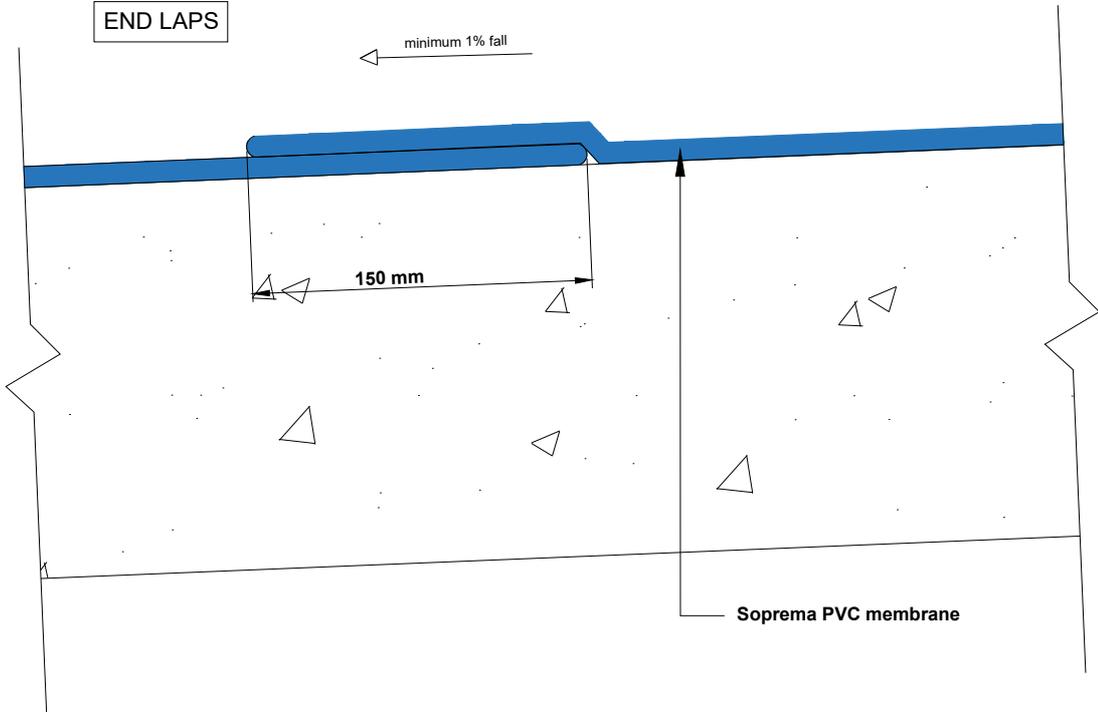


COPYRIGHT 2023 SOPREMA



LEVEL 35, BARANGAROO AVENUE, SYDNEY, 2000  
WWW.SOPREMA.COM.AU

TITLE: <b>OVERLAP DETAIL</b>	
PROJECT:	DRAWING NUMBER: <b>SRW14</b>
SCALE: <b>NTS</b>	DATE: <b>2023</b>

**NOTE:**  
This detail is only indicative and should be verified by the designer and/or the applicator according to real job site conditions.

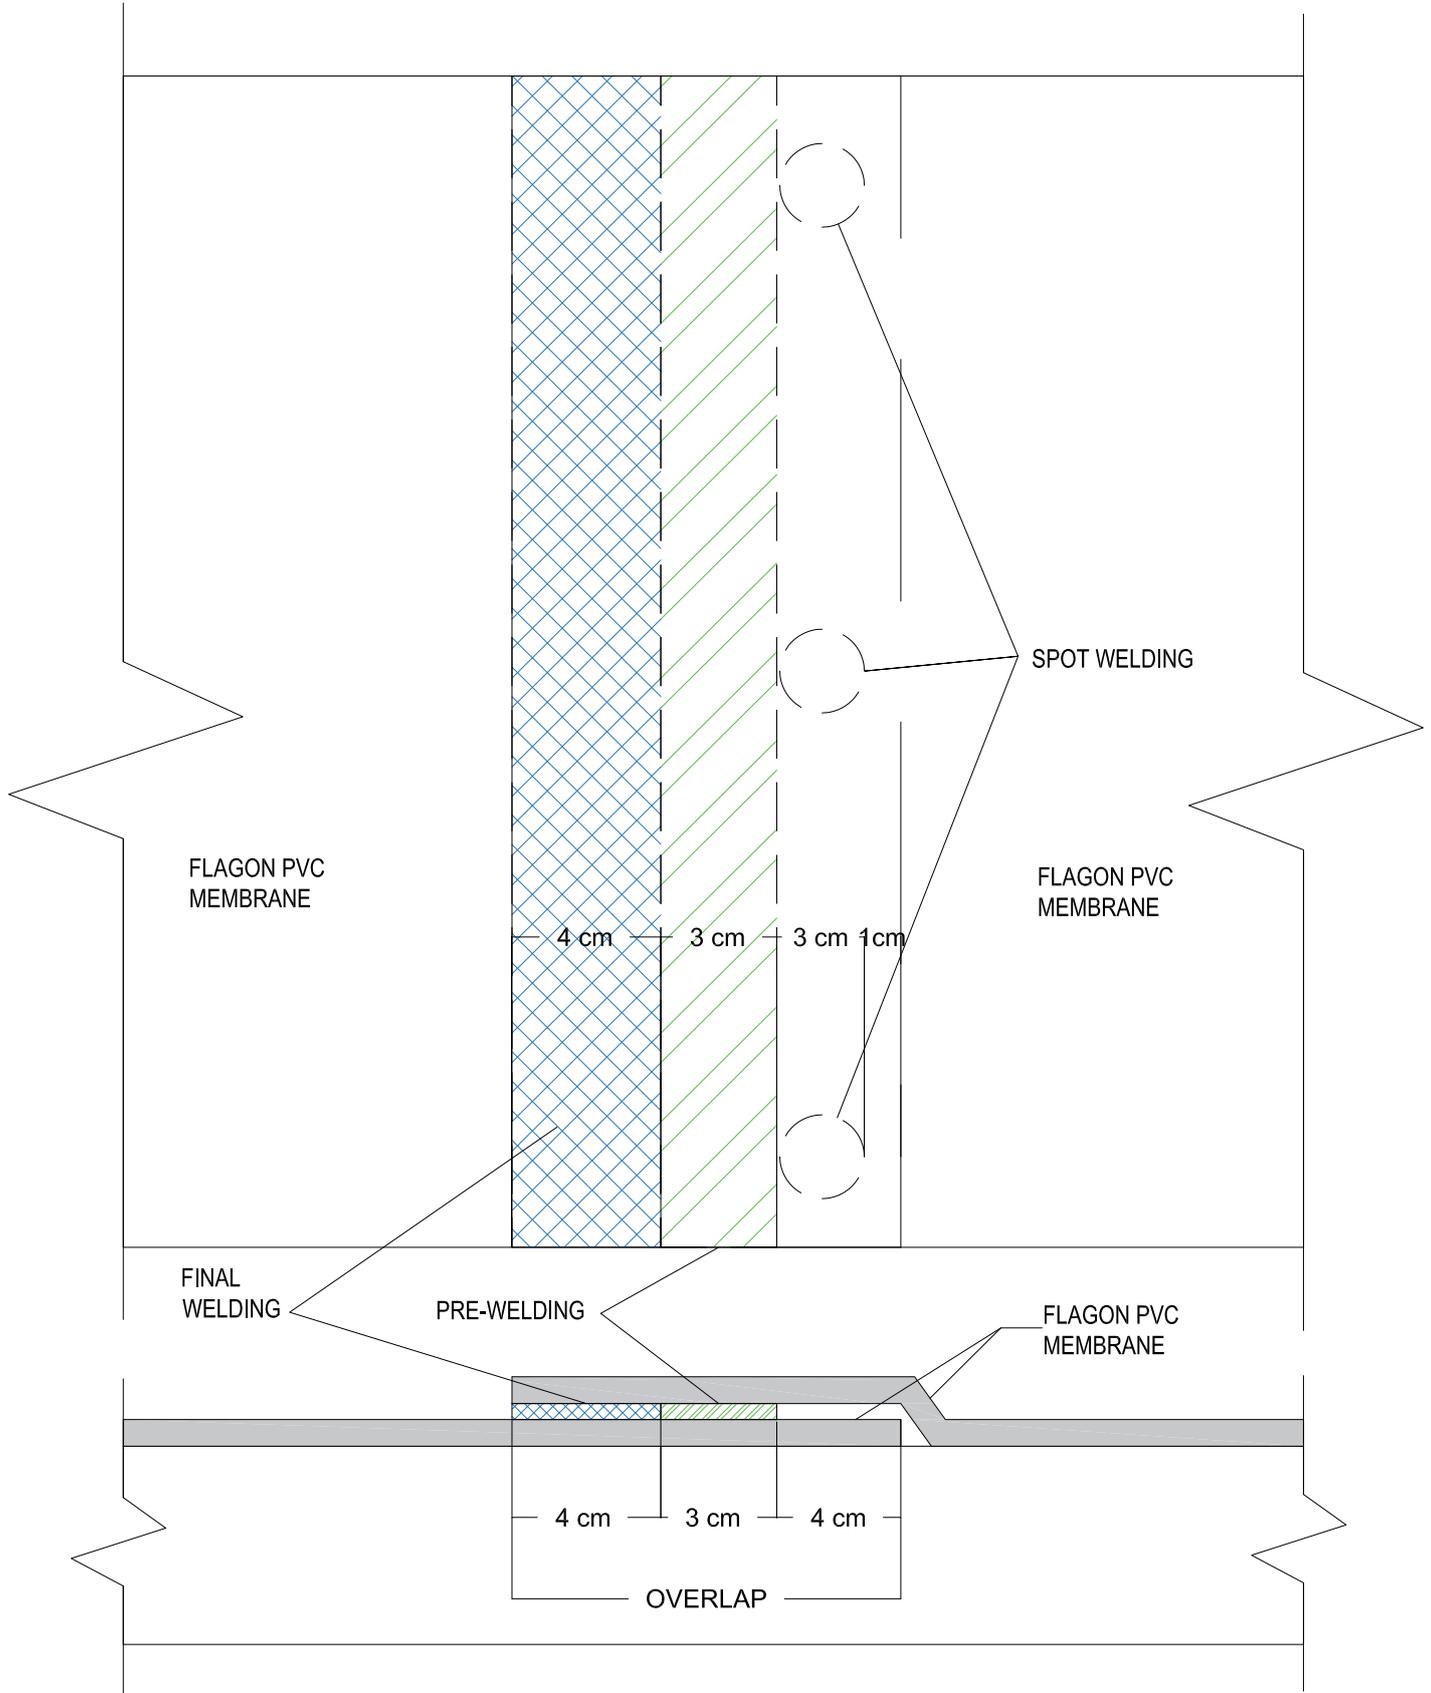

COPYRIGHT 2021 SOPREMA



**SOPREMA**

LEVEL 35, BARANGAROO AVENUE, SYDNEY, 2000  
WWW.SOPREMA.COM.AU

TITLE: PVC OVERLAP

PROJECT: DRAWING NUMBER:

SCALE: NTS DATE: 2021



SOPREMA's technical team will be more than happy to assist you with any queries you may have. Shall you have any questions, or need assistance with details review for your project, do not hesitate to contact us.

---

**Richard Ajavon**  
**Technical Manager**

[rajavon@soprema.com.au](mailto:rajavon@soprema.com.au)

