



TECHNICAL DETAILS

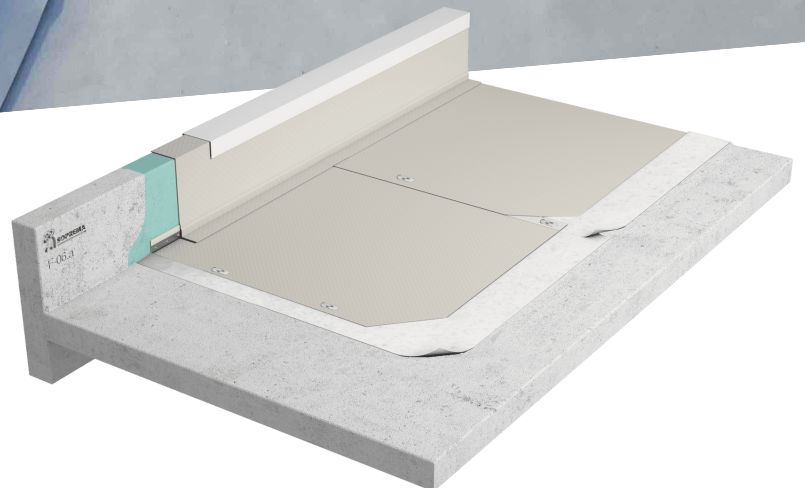

Synthetic Roofs
FLAGON SR

soprema.com.au

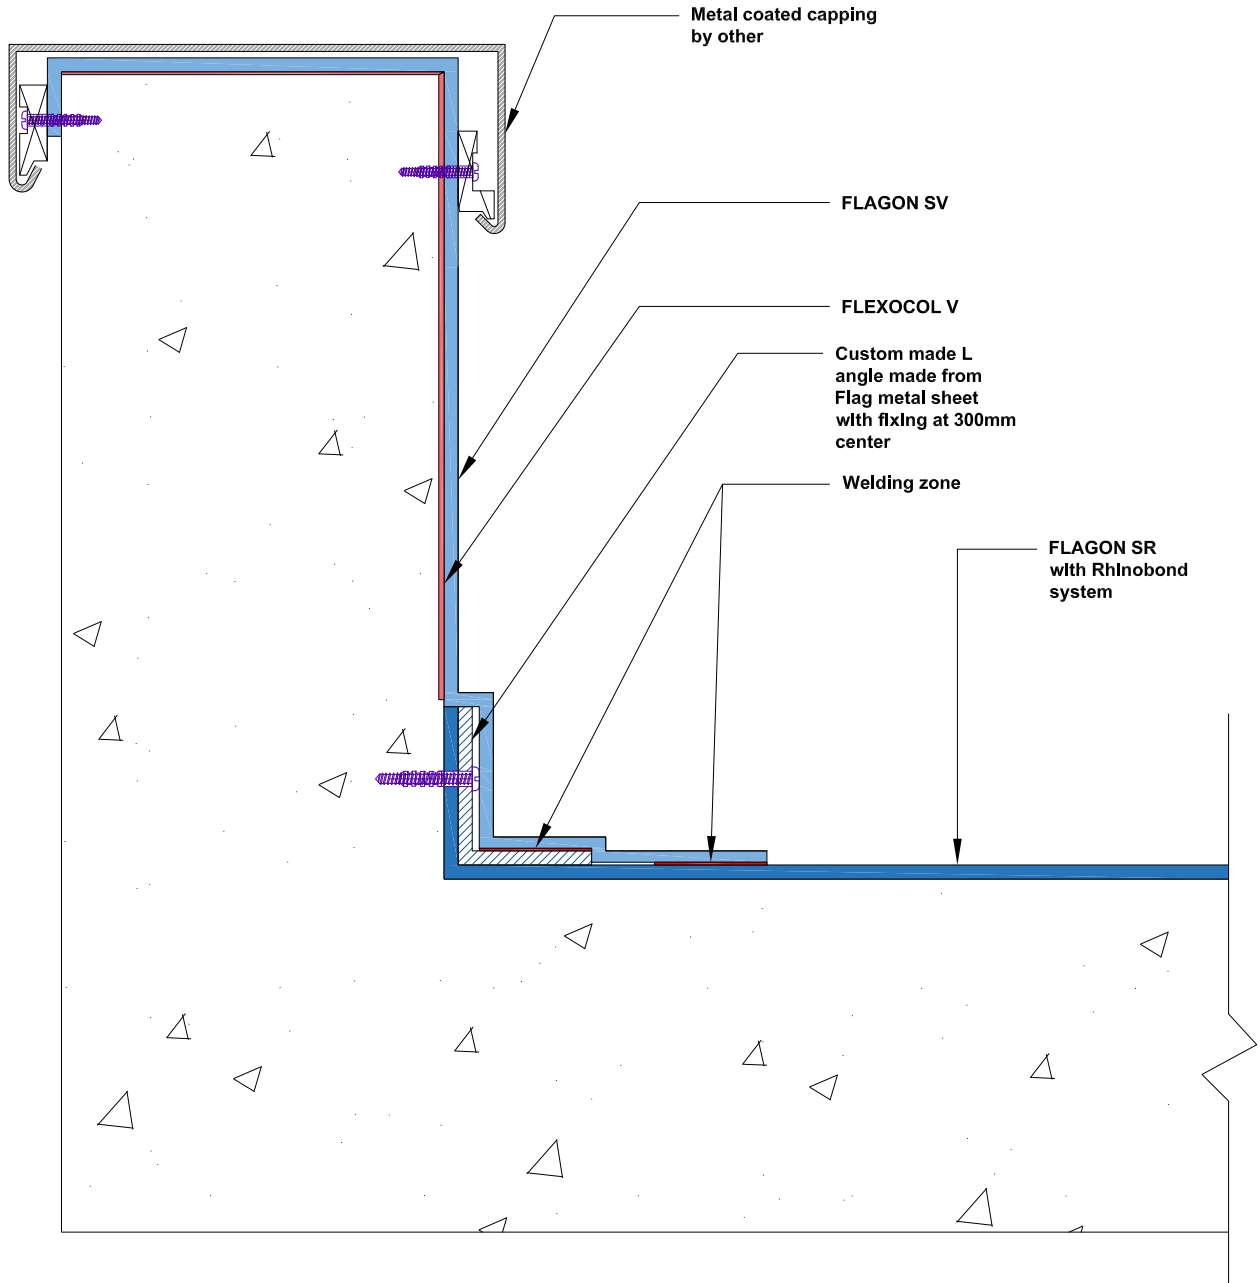

COPYRIGHT 2022 SOPREMA




LEVEL 35, BARANGAROO AVENUE, SYDNEY, 2000
WWW.SOPREMA.COM.AU

TITLE: PERIMETER DETAIL WITH CAPPING TERMINATION

PROJECT:			DRAWING NUMBER:
SCALE:	NTS	DATE:	2022
			SR1

NOTE:
This detail is only indicative and should be verified by the designer and/or the applicator according to real job site conditions.

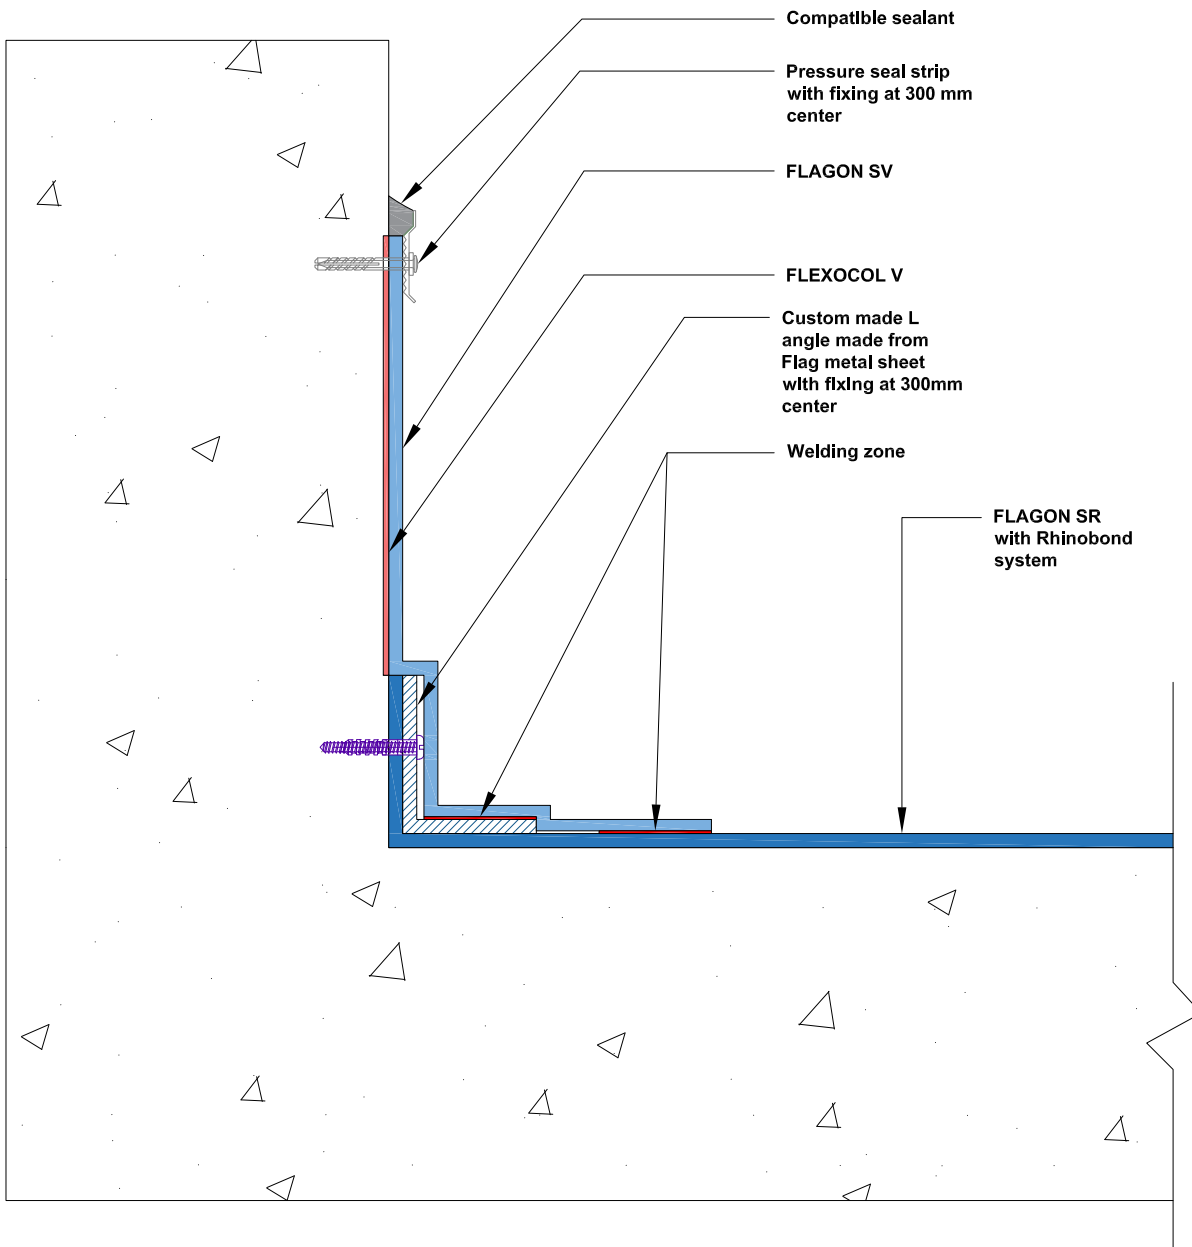

- Compatible sealant
- Pressure seal strip with fixing at 300 mm center
- FLAGON SV
- FLEXOCOL V
- Custom made L angle made from Flag metal sheet with fixing at 300mm center
- Welding zone
- FLAGON SR with Rhinobond system


COPYRIGHT 2022 SOPREMA



LEVEL 35, BARANGAROO AVENUE, SYDNEY, 2000
 WWW.SOPREMA.COM.AU

TITLE:		PERIMETER DETAIL WITH PRESSURE SEAL TERMINATION	
PROJECT:		DRAWING NUMBER:	
SCALE:	NTS	DATE:	2022
			SR2

NOTE
 This detail is only indicative and should be verified by the designer and/or the applicator according to real job site conditions.

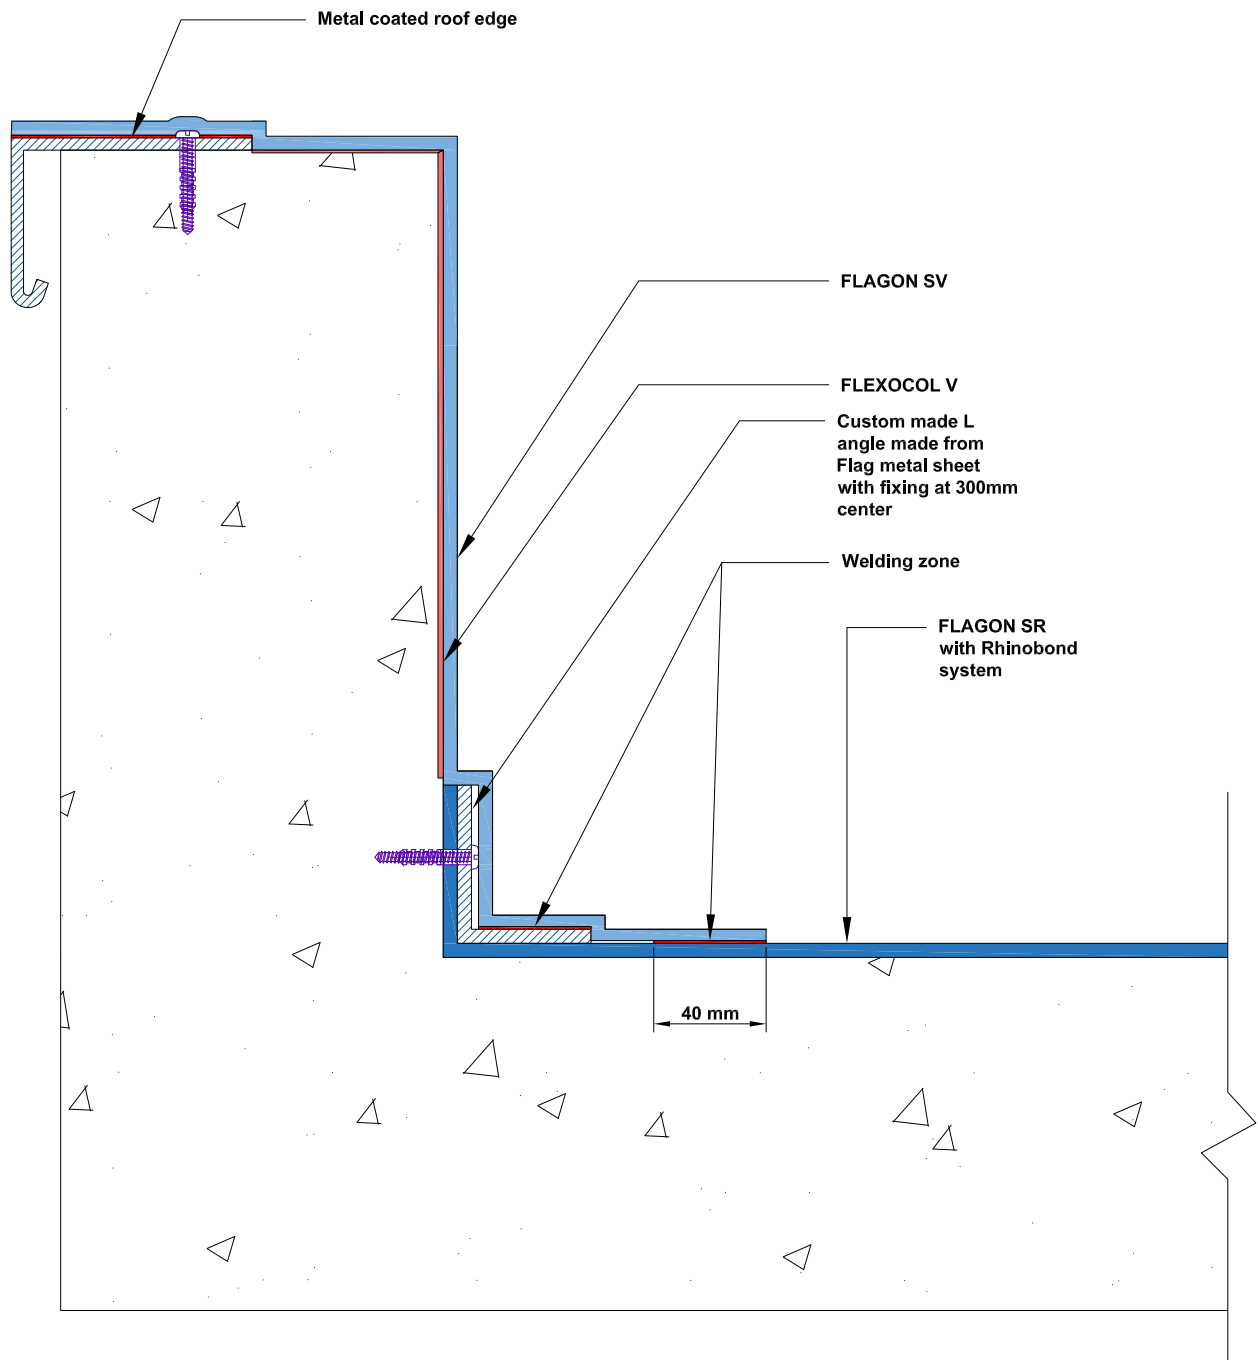


COPYRIGHT 2022 SOPREMA



LEVEL 35, BARANGAROO
 AVENUE, SYDNEY, 2000
 WWW.SOPREMA.COM.AU

TITLE:		PERIMETER DETAIL WITH ROOF EDGE TERMINATION	
PROJECT:		DRAWING NUMBER:	
SCALE:	NTS	DATE:	2022
			SR3

NOTE:
 This detail is only indicative and should be verified by the designer and/or the applicator according to real job site conditions.

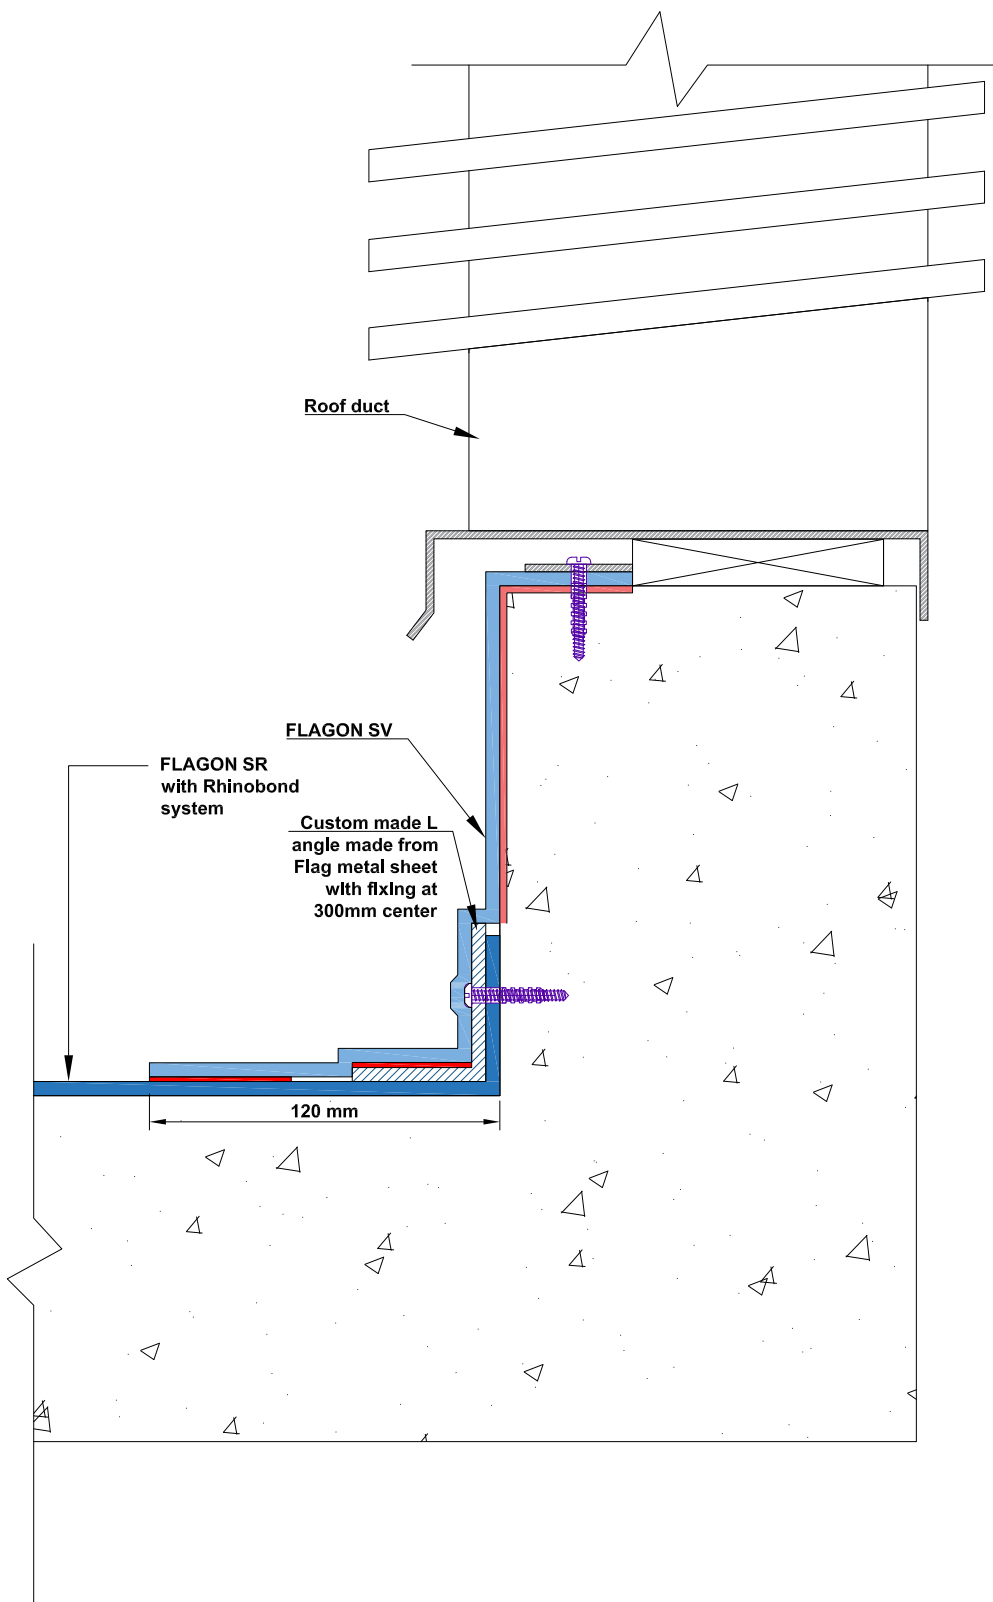

COPYRIGHT 2022 SOPREMA




LEVEL 35, BARANGAROO
 AVENUE, SYDNEY, 2000
 WWW.SOPREMA.COM.AU

TITLE: PERIMETER DETAIL
 AT TECHNICAL ROOF ELEMENT

PROJECT:			DRAWING NUMBER:
SCALE:	NTS	DATE:	2022
			SR4

NOTE:
 This detail is only indicative and should be verified by the designer and/or the applicator according to real job site conditions.

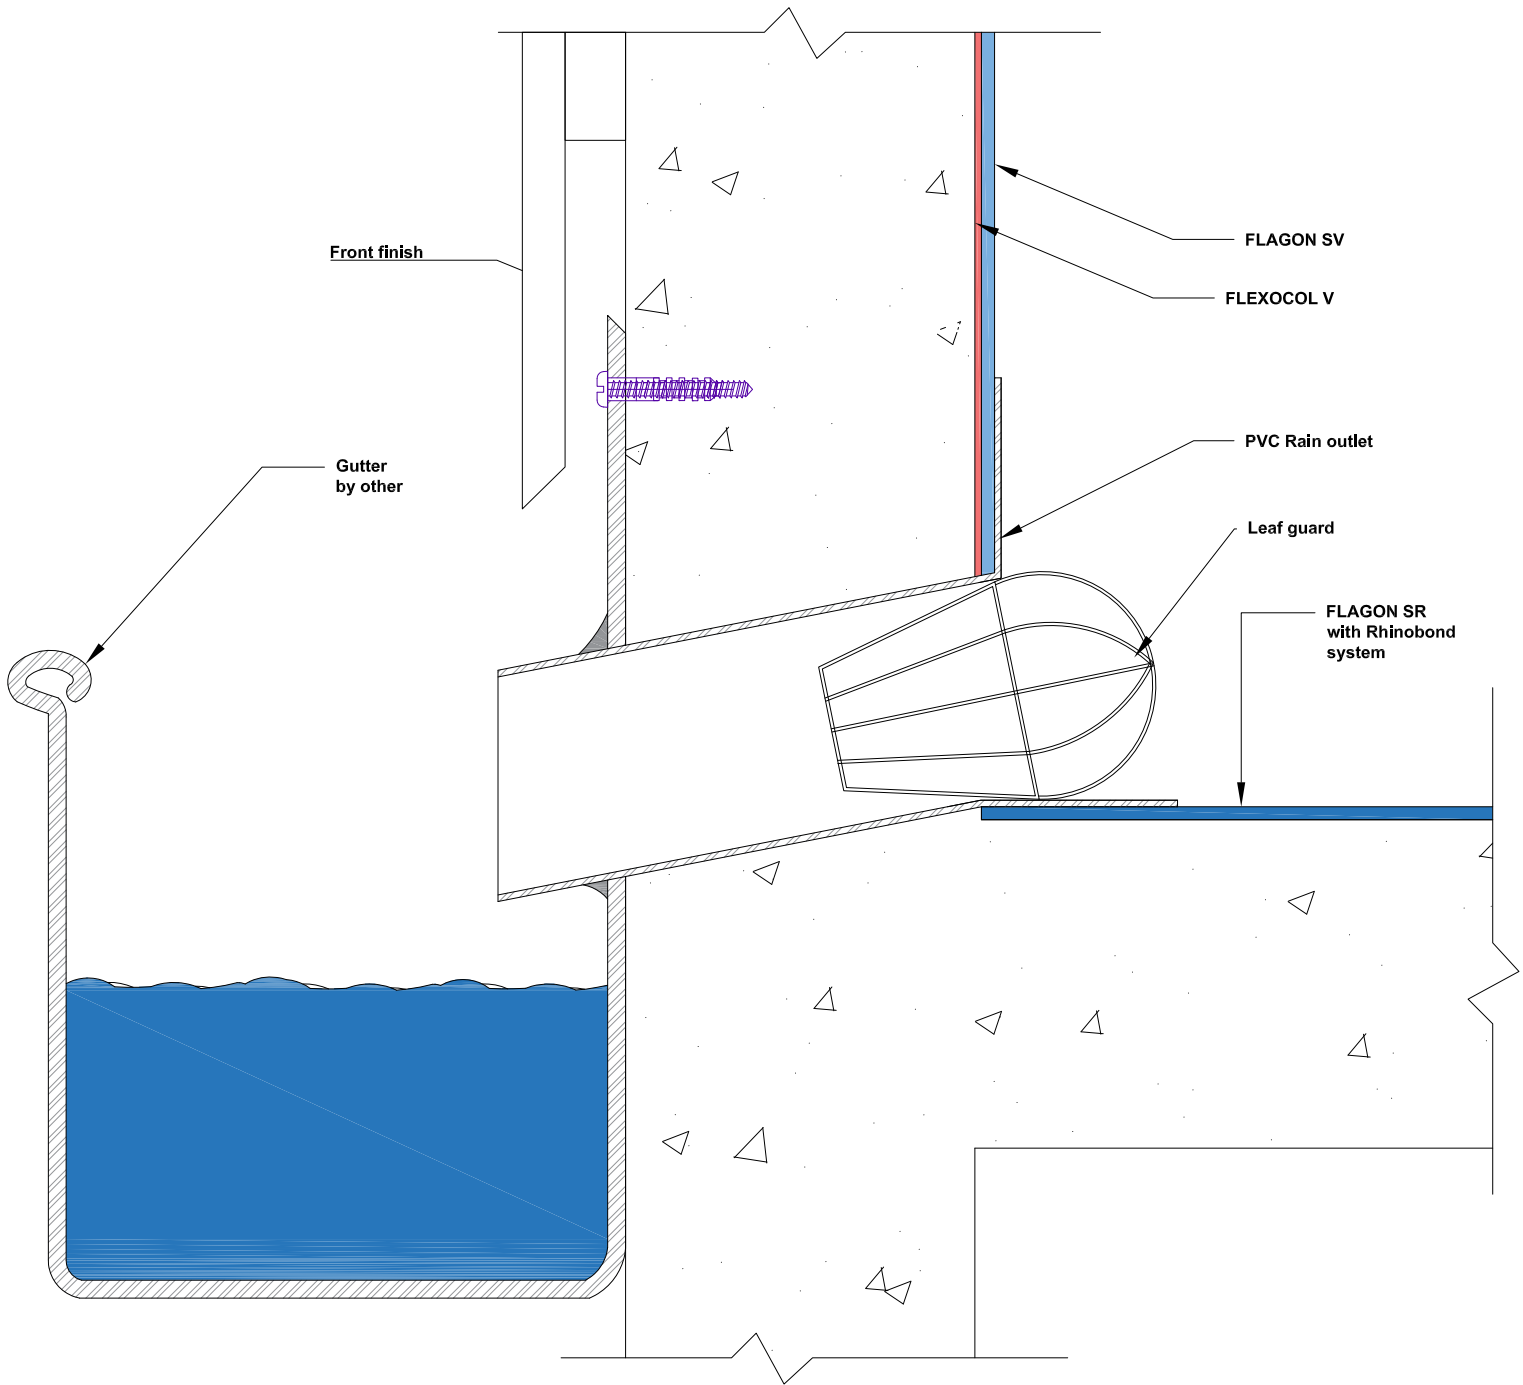

COPYRIGHT 2022 SOPREMA




LEVEL 35, BARANGAROO
 AVENUE, SYDNEY, 2000
 WWW.SOPREMA.COM.AU

TITLE: **PERIMETER DETAIL
 AT HORIZONTAL RAIN OUTLET**

PROJECT:		DRAWING NUMBER:	
SCALE:	NTS	DATE:	2022
			SR5

NOTE
 This detail is only indicative and should be verified by the designer and/or the applicator according to real job site conditions.

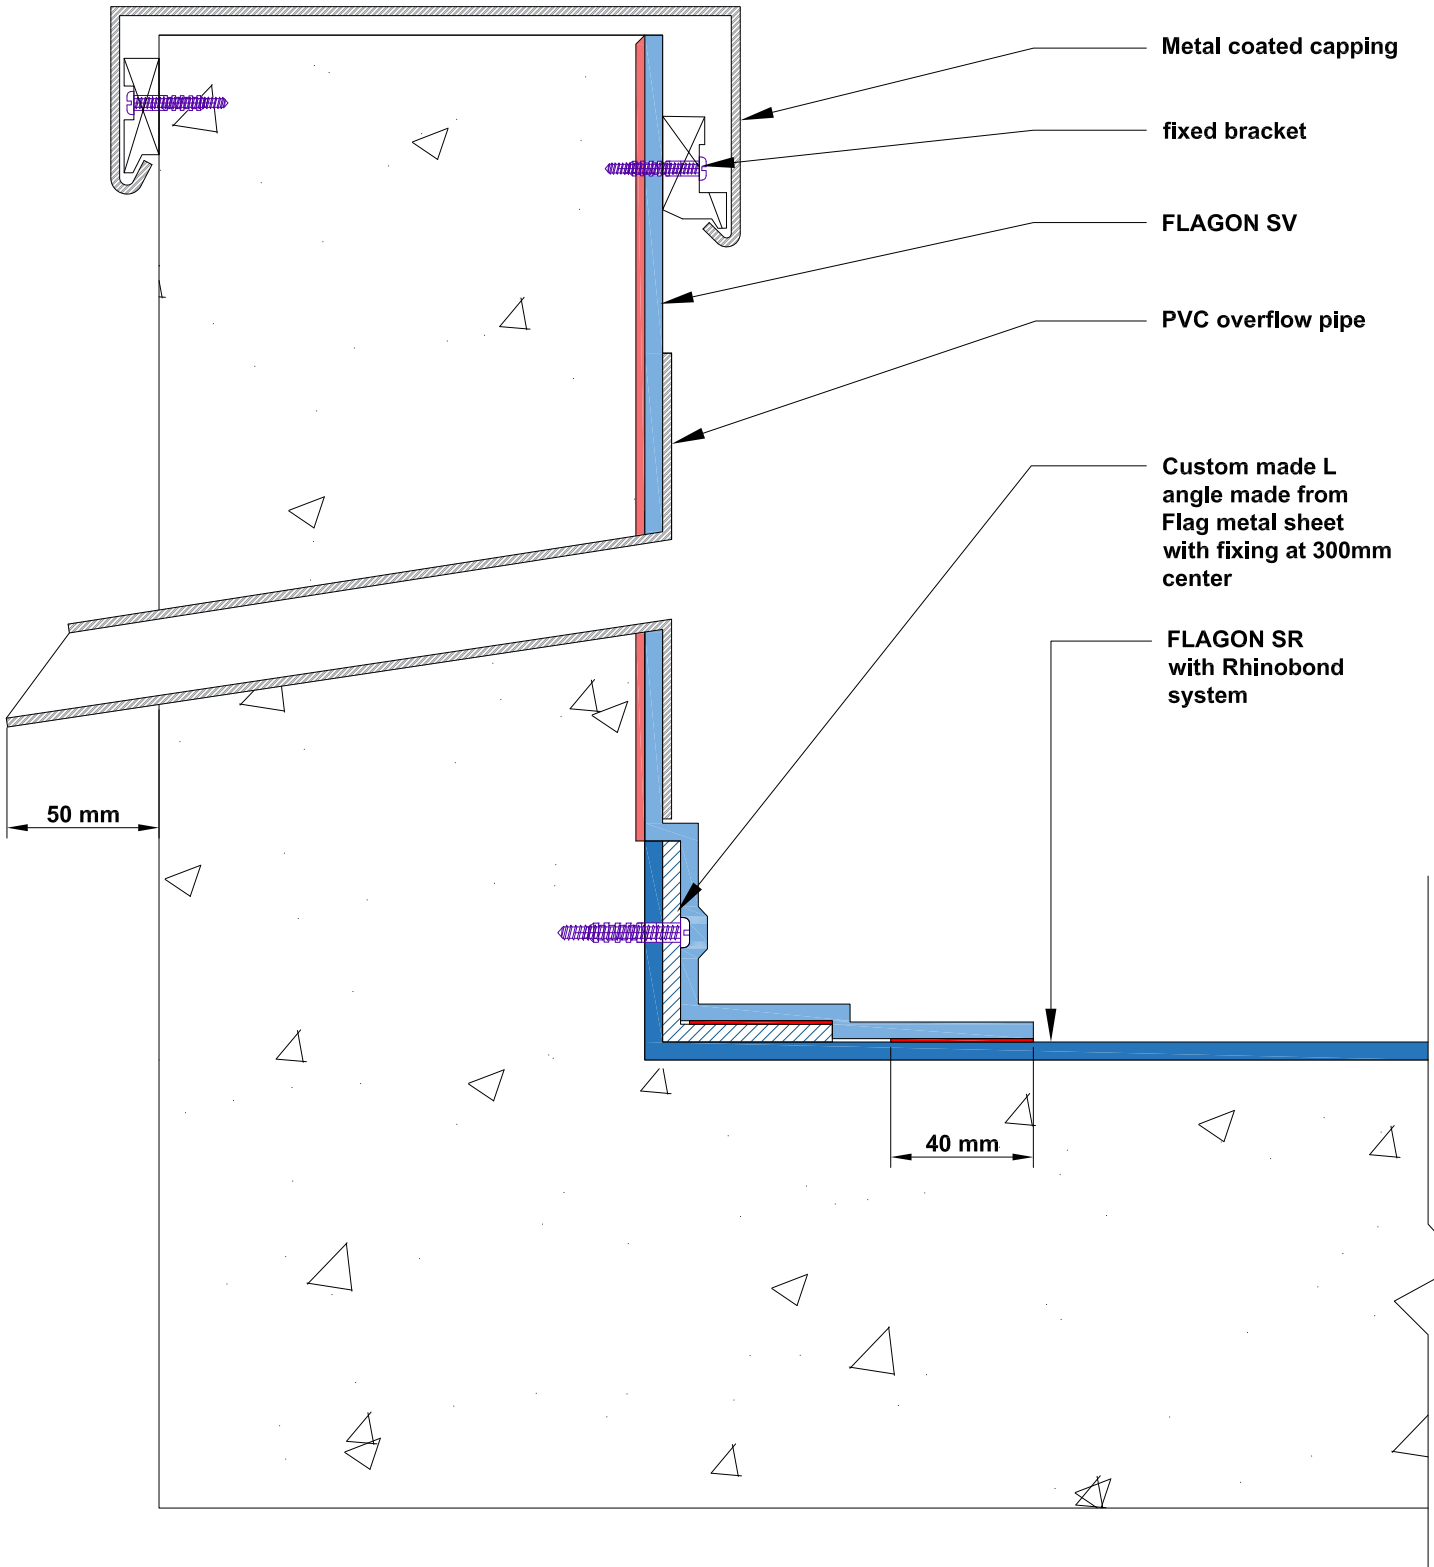

COPYRIGHT 2022 SOPREMA




LEVEL 35, BARANGAROO
 AVENUE, SYDNEY, 2000
 WWW.SOPREMA.COM.AU

TITLE:		PERIMETER DETAIL AT OVERFLOW	
PROJECT:		DRAWING NUMBER:	
SCALE:	NTS	DATE:	2022
			SR6

NOTE:

This detail is only indicative and should be verified by the designer and/or the applicator according to real job site conditions.

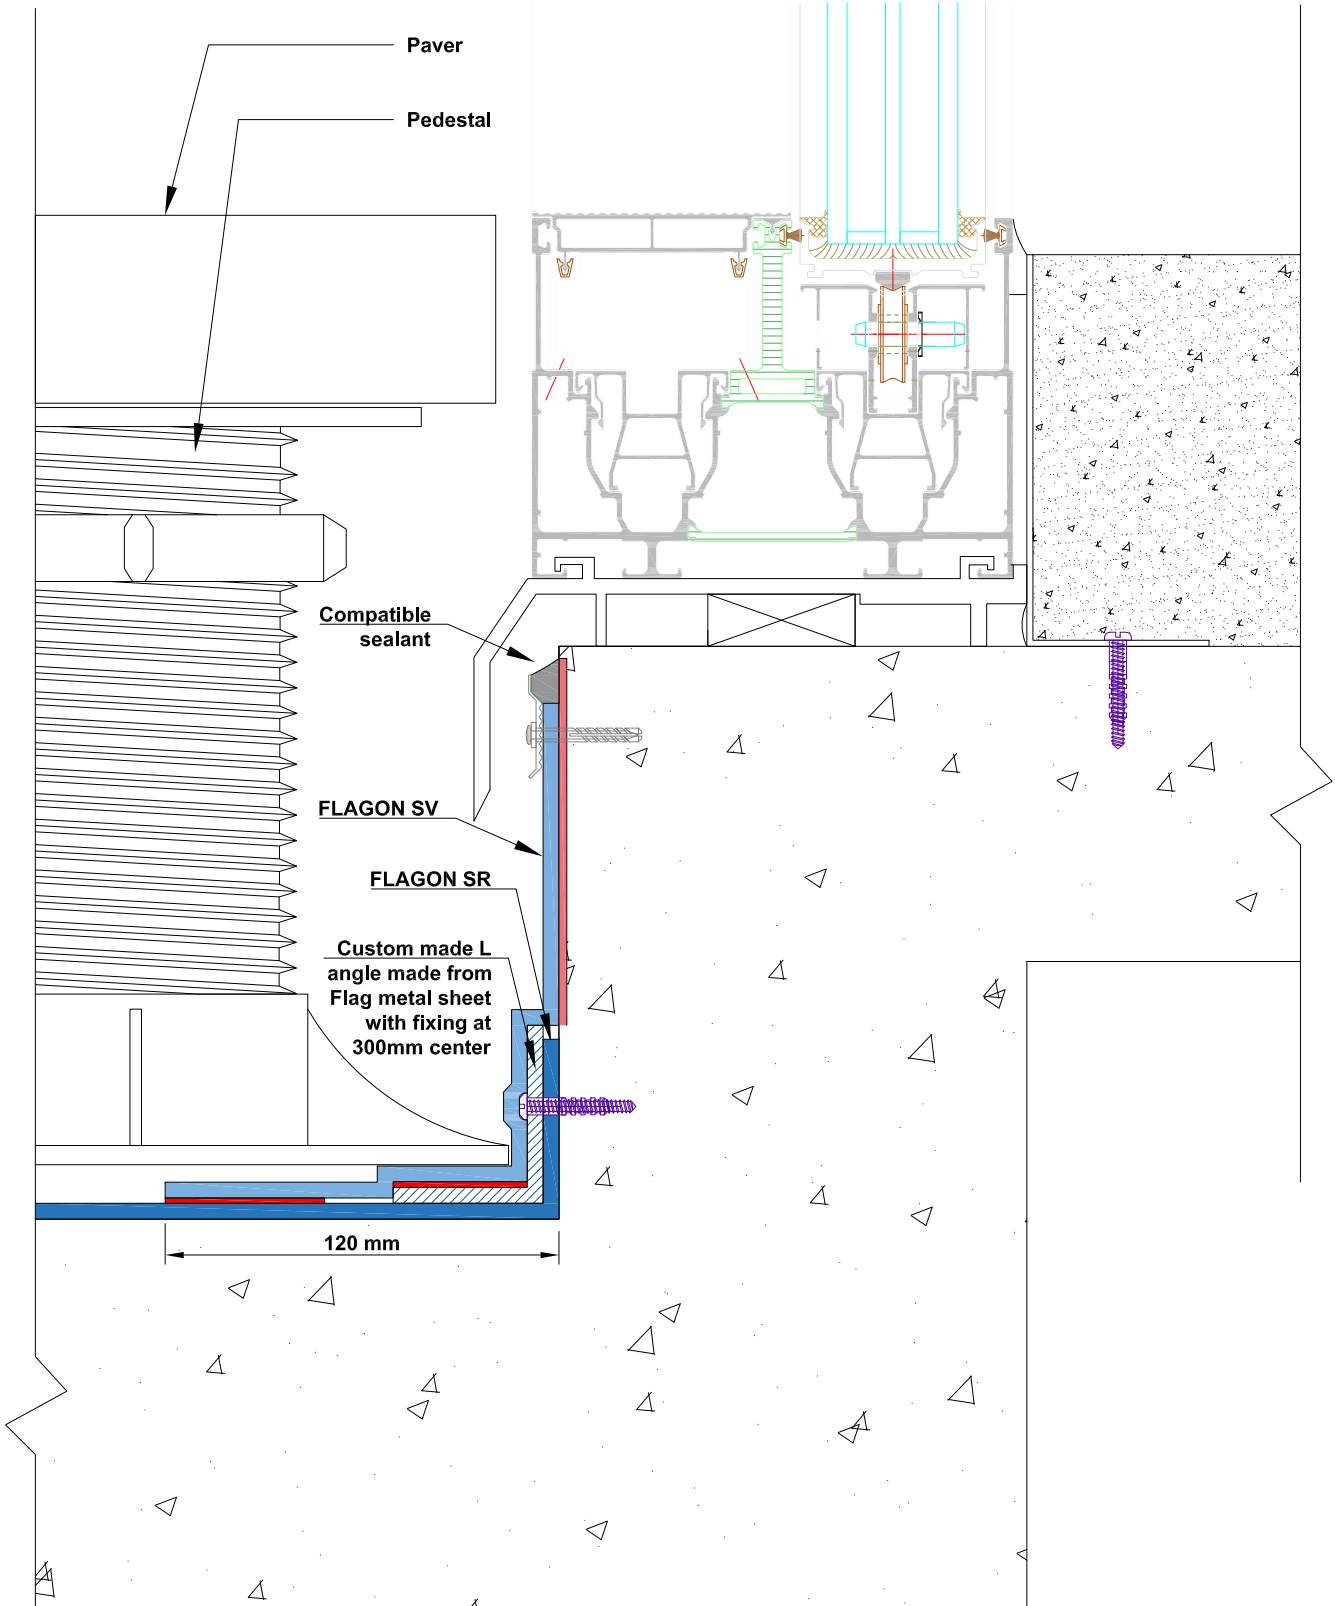


COPYRIGHT 2022 SOPREMA



LEVEL 35, BARANGAROO AVENUE, SYDNEY, 2000
 WWW.SOPREMA.COM.AU

TITLE:		PERIMETER DETAIL AT DOOR	
PROJECT:		DRAWING NUMBER:	
SCALE:	NTS	DATE:	2022
			SR7

NOTE
 This detail is only indicative and should be verified by the designer and/or the applicator according to real job site conditions.

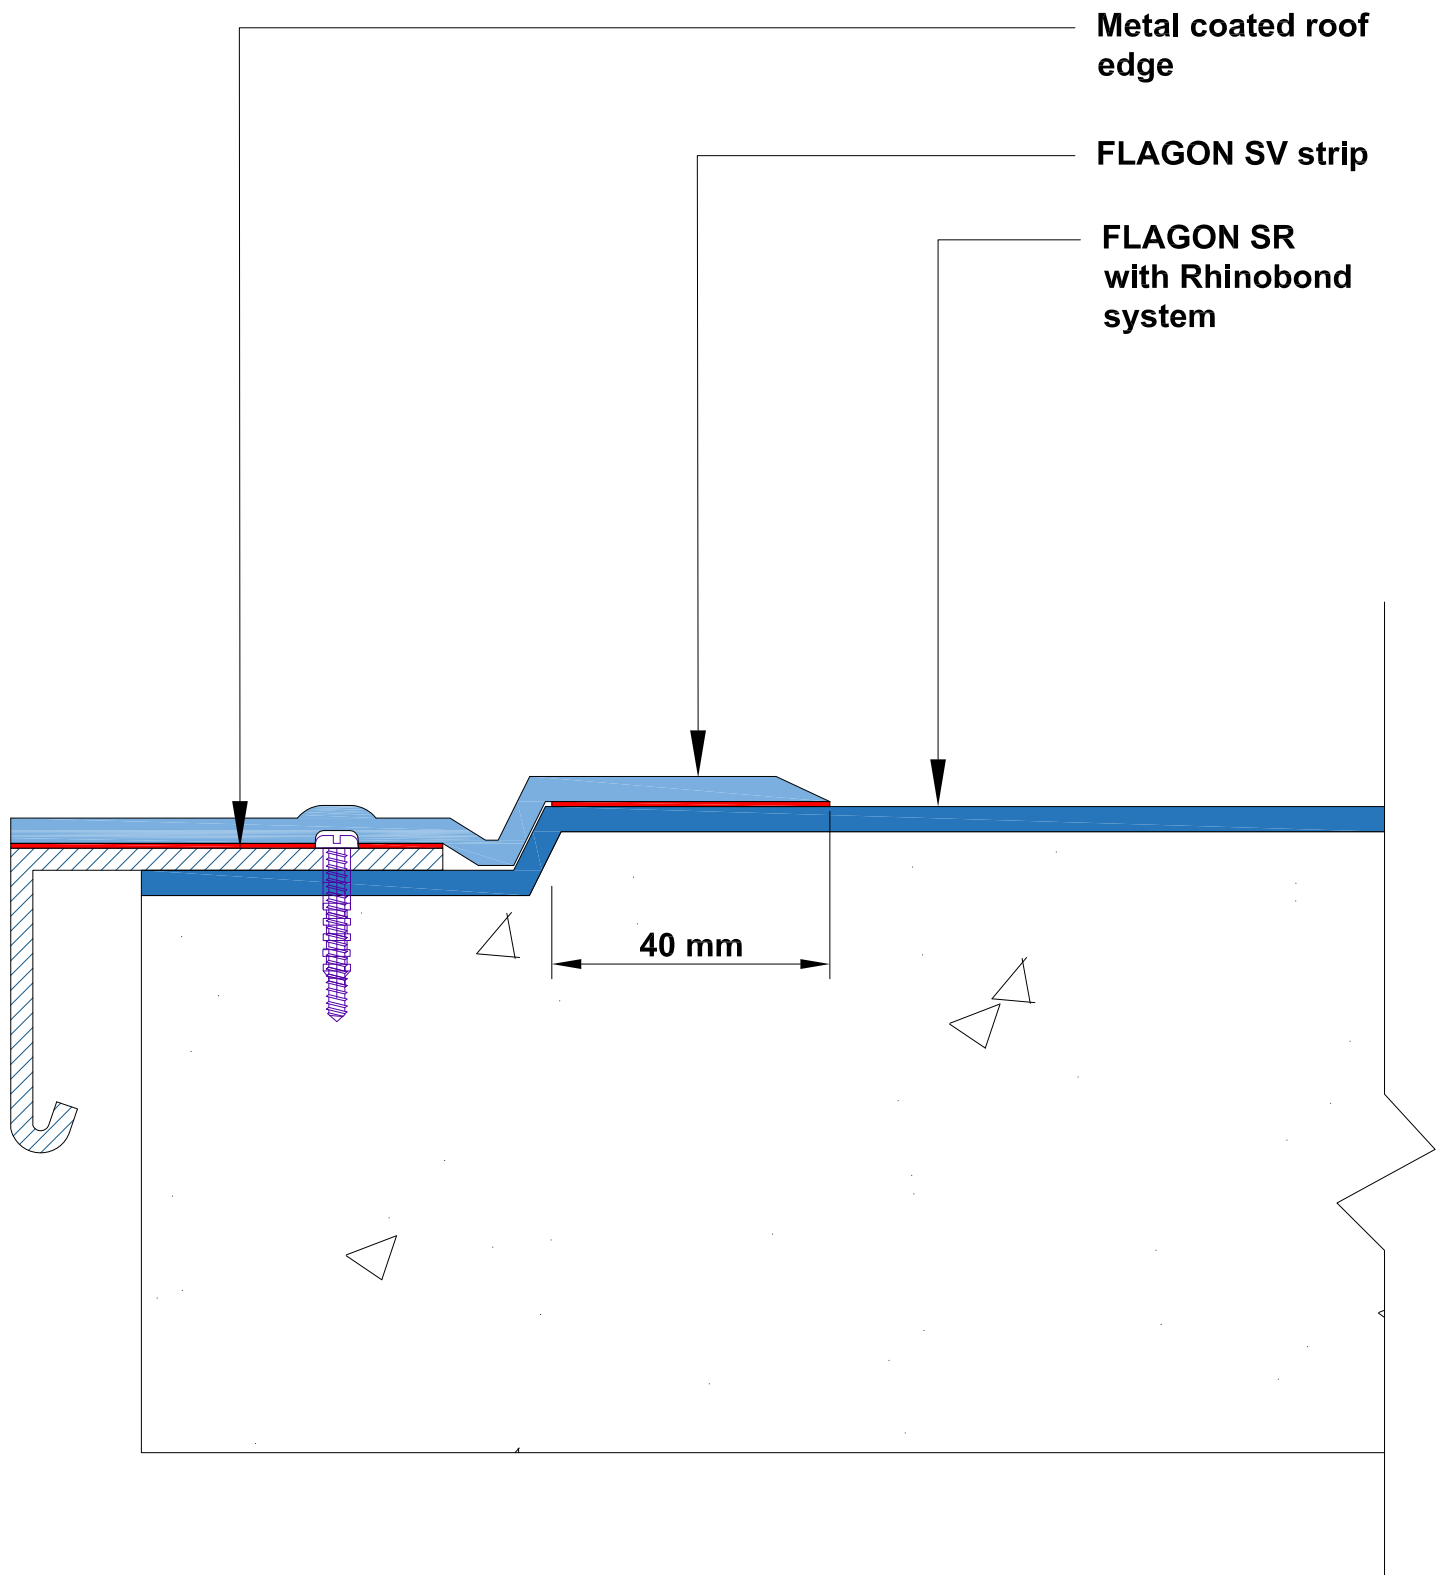

Metal coated roof edge

FLAGON SV strip

FLAGON SR with Rhinobond system

40 mm

COPYRIGHT 2022 SOPREMA





LEVEL 35, BARANGAROO AVENUE, SYDNEY, 2000
WWW.SOPREMA.COM.AU

TITLE: PERIMETER DETAIL ON FLAT ROOF EDGE

PROJECT: DRAWING NUMBER:

SCALE: NTS DATE: 2022 SR8

NOTE
This detail is only indicative and should be verified by the designer and/or the applicator according to real job site conditions.

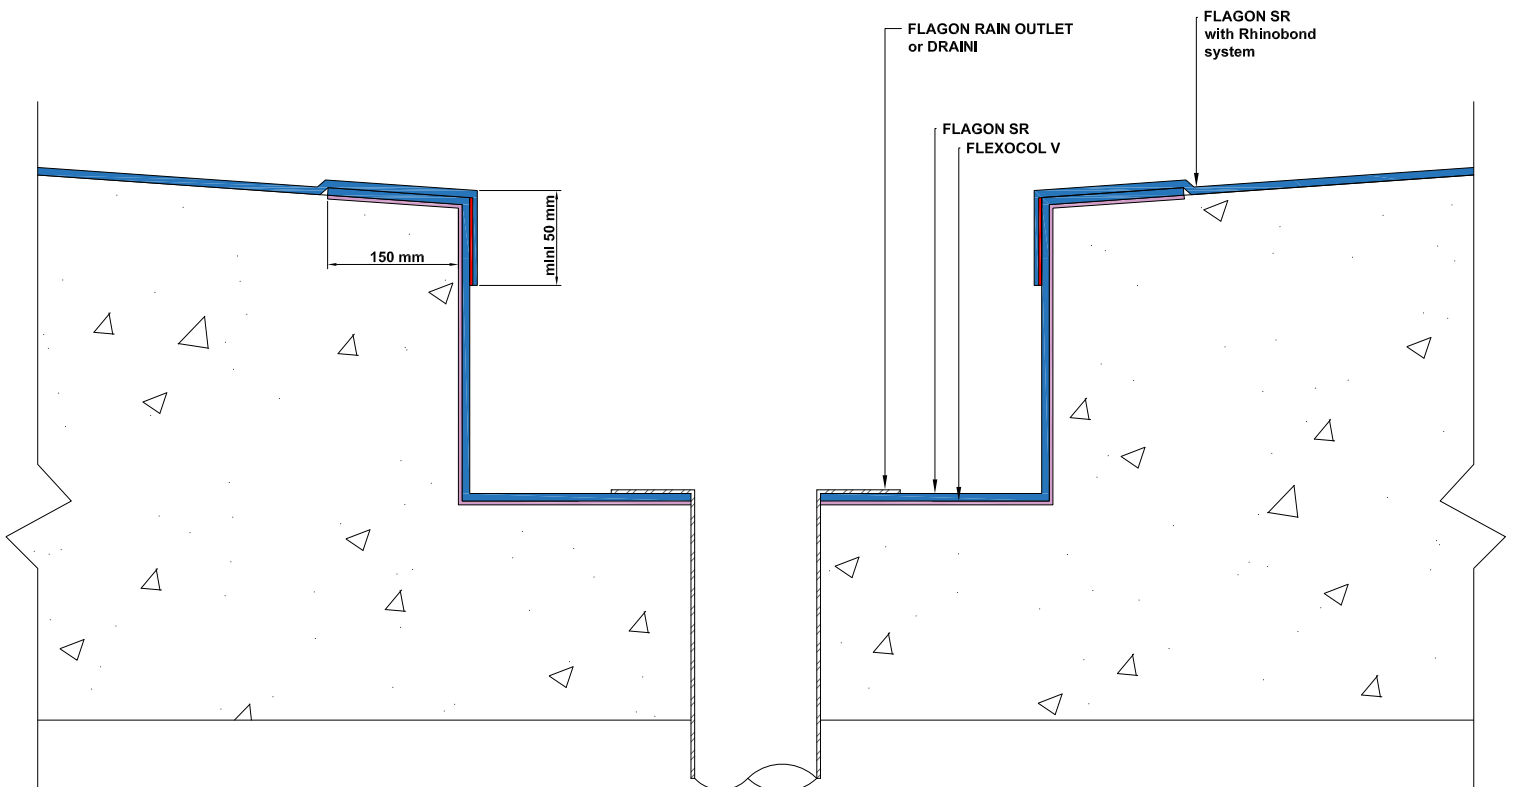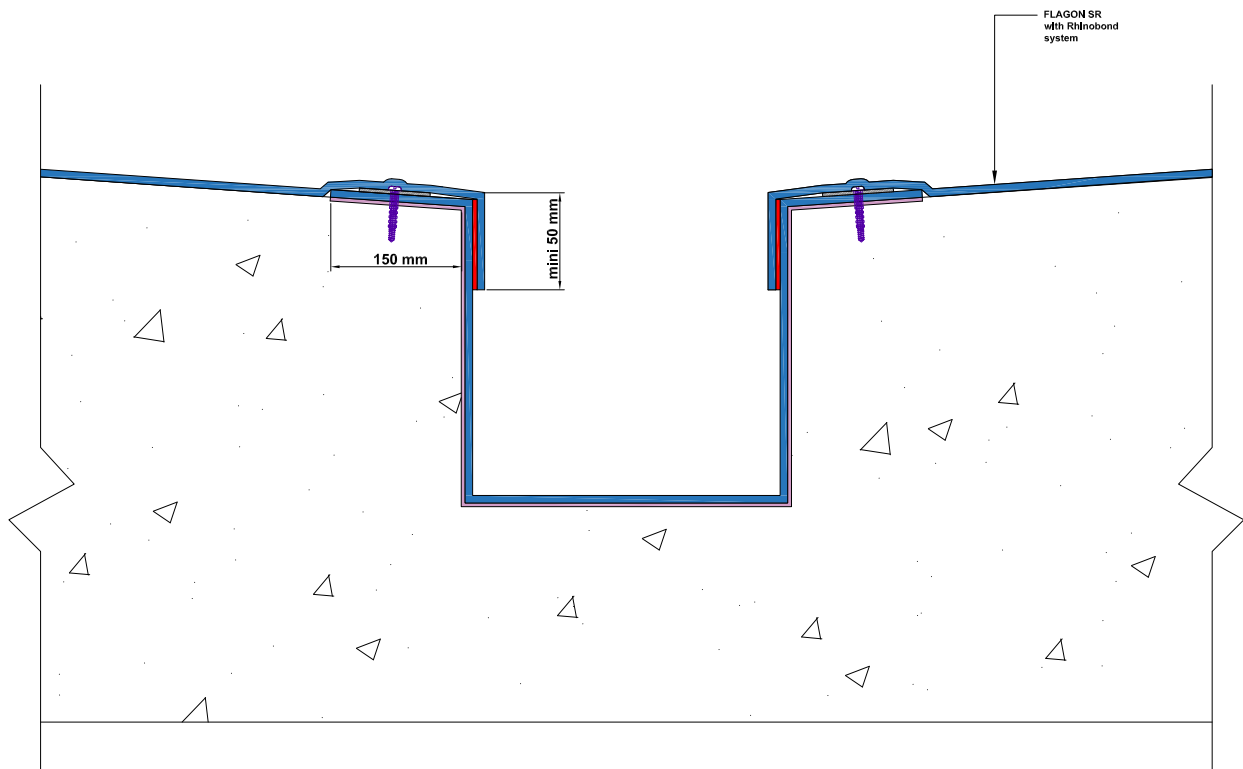

COPYRIGHT 2022 SOPREMA



SOPREMA

LEVEL 35, BARANGAROO
AVENUE, SYDNEY, 2000
WWW.SOPREMA.COM.AU

TITLE: **BOX GUTTER DETAIL**

PROJECT:

DRAWING NUMBER:


SCALE: NTS

DATE: 2022

SR9

NOTE

This detail is only indicative and should be verified by the designer and/or the applicator according to real job site conditions.

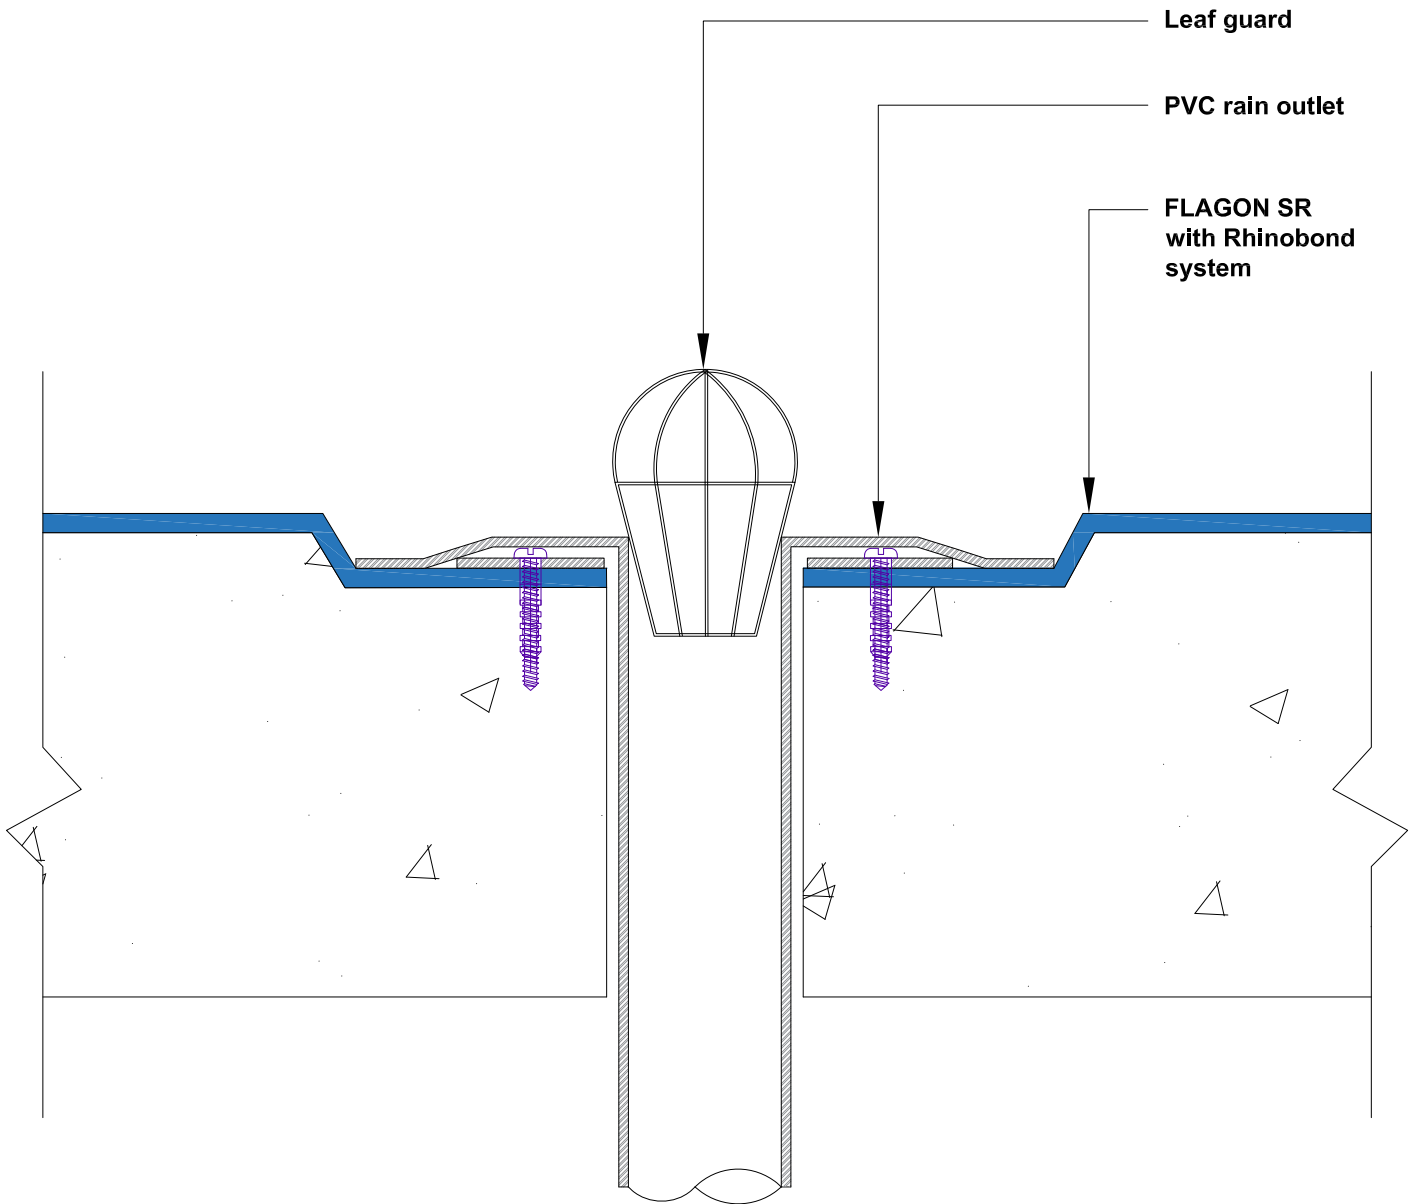

COPYRIGHT 2022 SOPREMA




LEVEL 35, BARANGAROO AVENUE, SYDNEY, 2000
 WWW.SOPREMA.COM.AU

TITLE: VERTICAL RAIN OUTLET DETAIL

PROJECT:		DRAWING NUMBER:	
SCALE:	NTS	DATE:	2022
			SR10

NOTE
 This detail is only indicative and should be verified by the designer and/or the applicator according to real job site conditions.

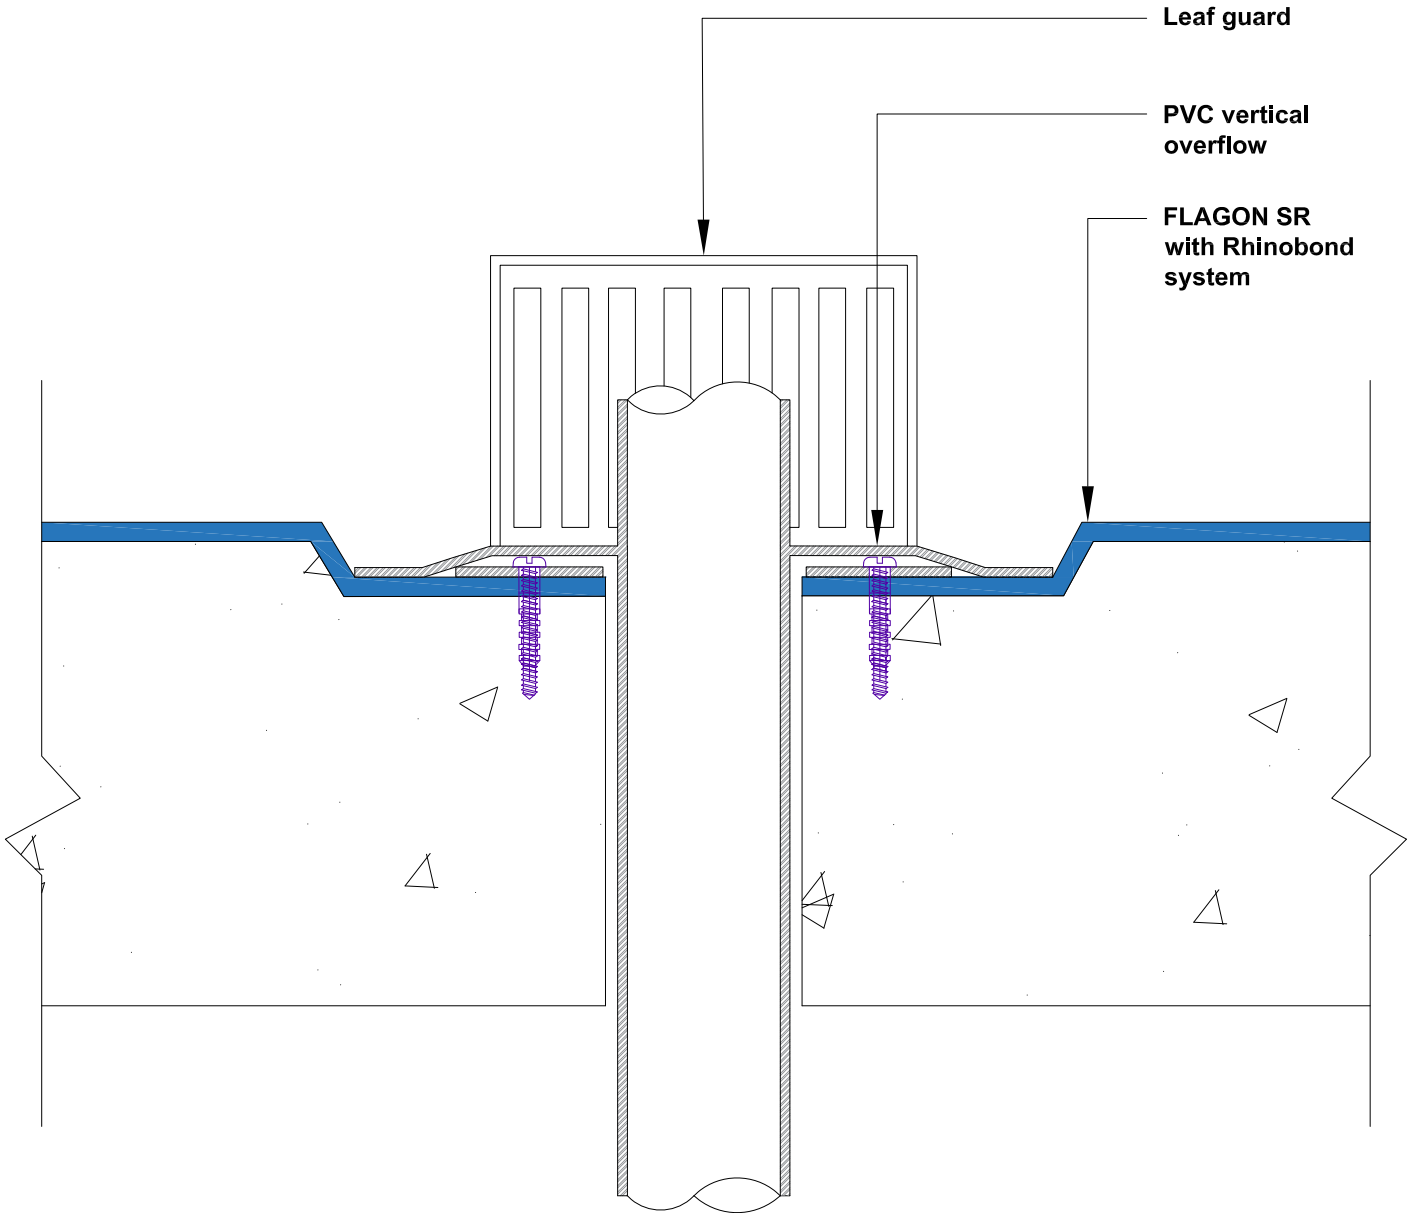

Leaf guard
 PVC vertical overflow
 FLAGON SR with Rhinobond system

COPYRIGHT 2022 SOPREMA




LEVEL 35, BARANGAROO AVENUE, SYDNEY, 2000
 WWW.SOPREMA.COM.AU

TITLE: VERTICAL OVERFLOW DETAIL


PROJECT:
 SCALE: NTS

DATE: 2022
 DRAWING NUMBER: SR11

NOTE
 This detail is only indicative and should be verified by the designer and/or the applicator according to real job site conditions.

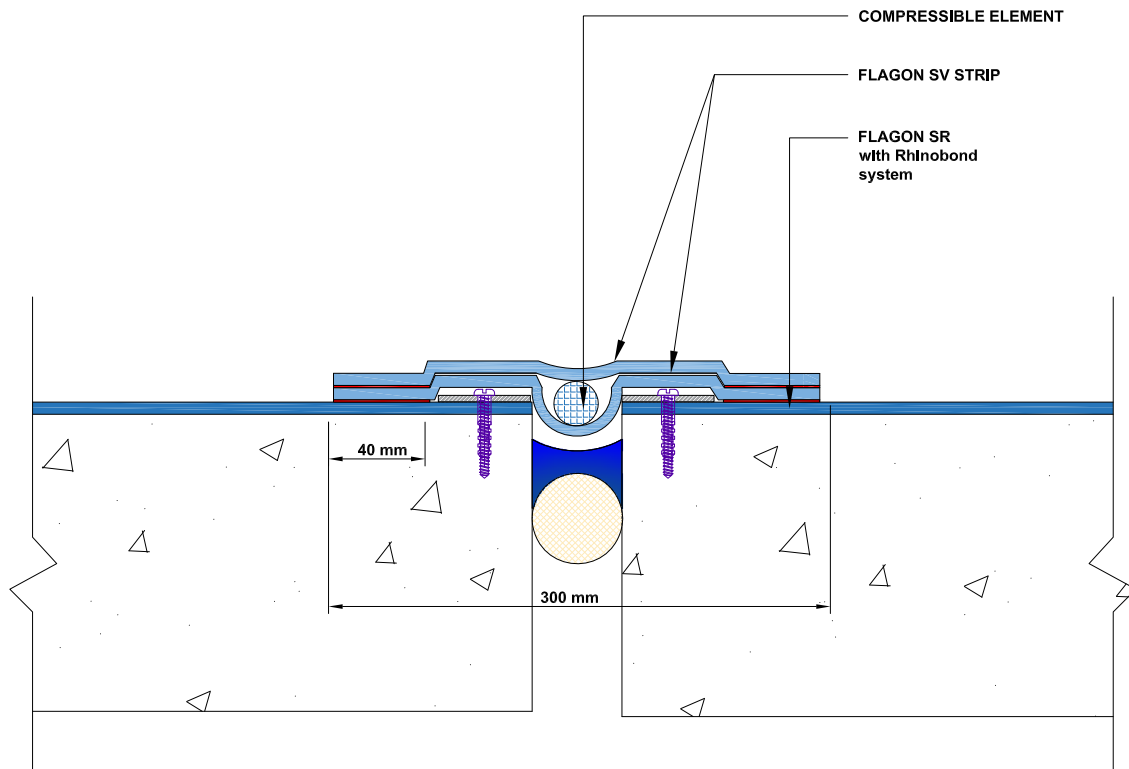

option 1

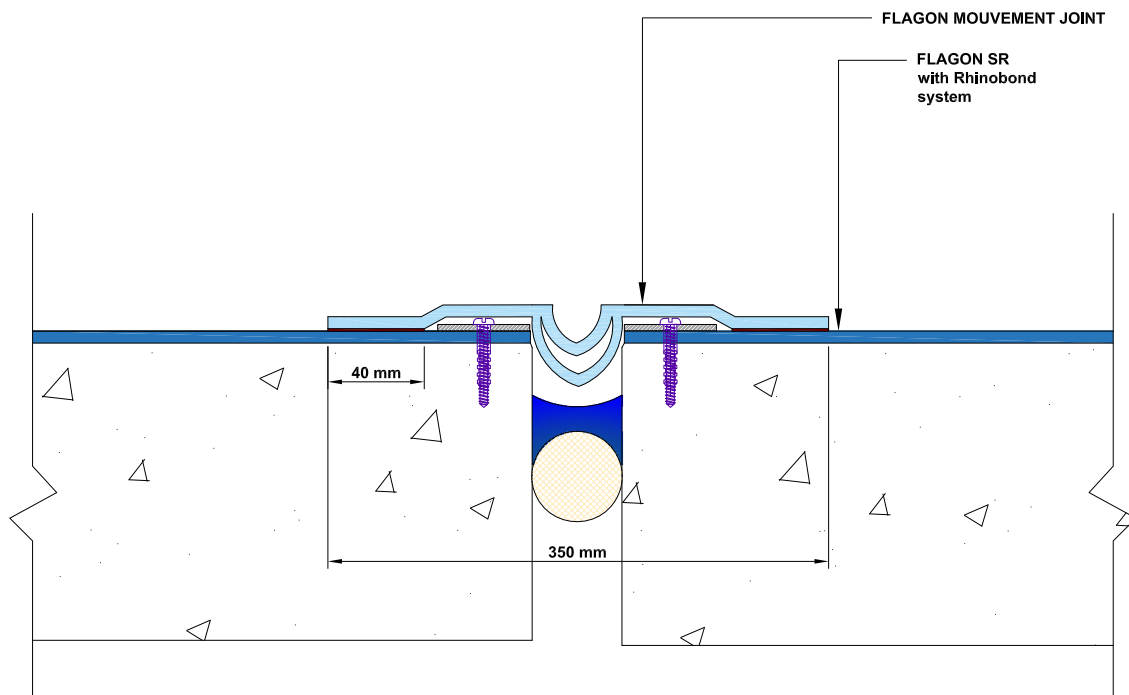

option 2


COPYRIGHT 2022 SOPREMA



LEVEL 35, BARANGAROO AVENUE, SYDNEY, 2000
WWW.SOPREMA.COM.AU

TITLE:		MOVEMENT JOINT DETAIL	
PROJECT:		DRAWING NUMBER:	
SCALE:	NTS	DATE:	2022
			SR12

NOTE
This detail is only indicative and should be verified by the designer and/or the applicator according to real job site conditions.

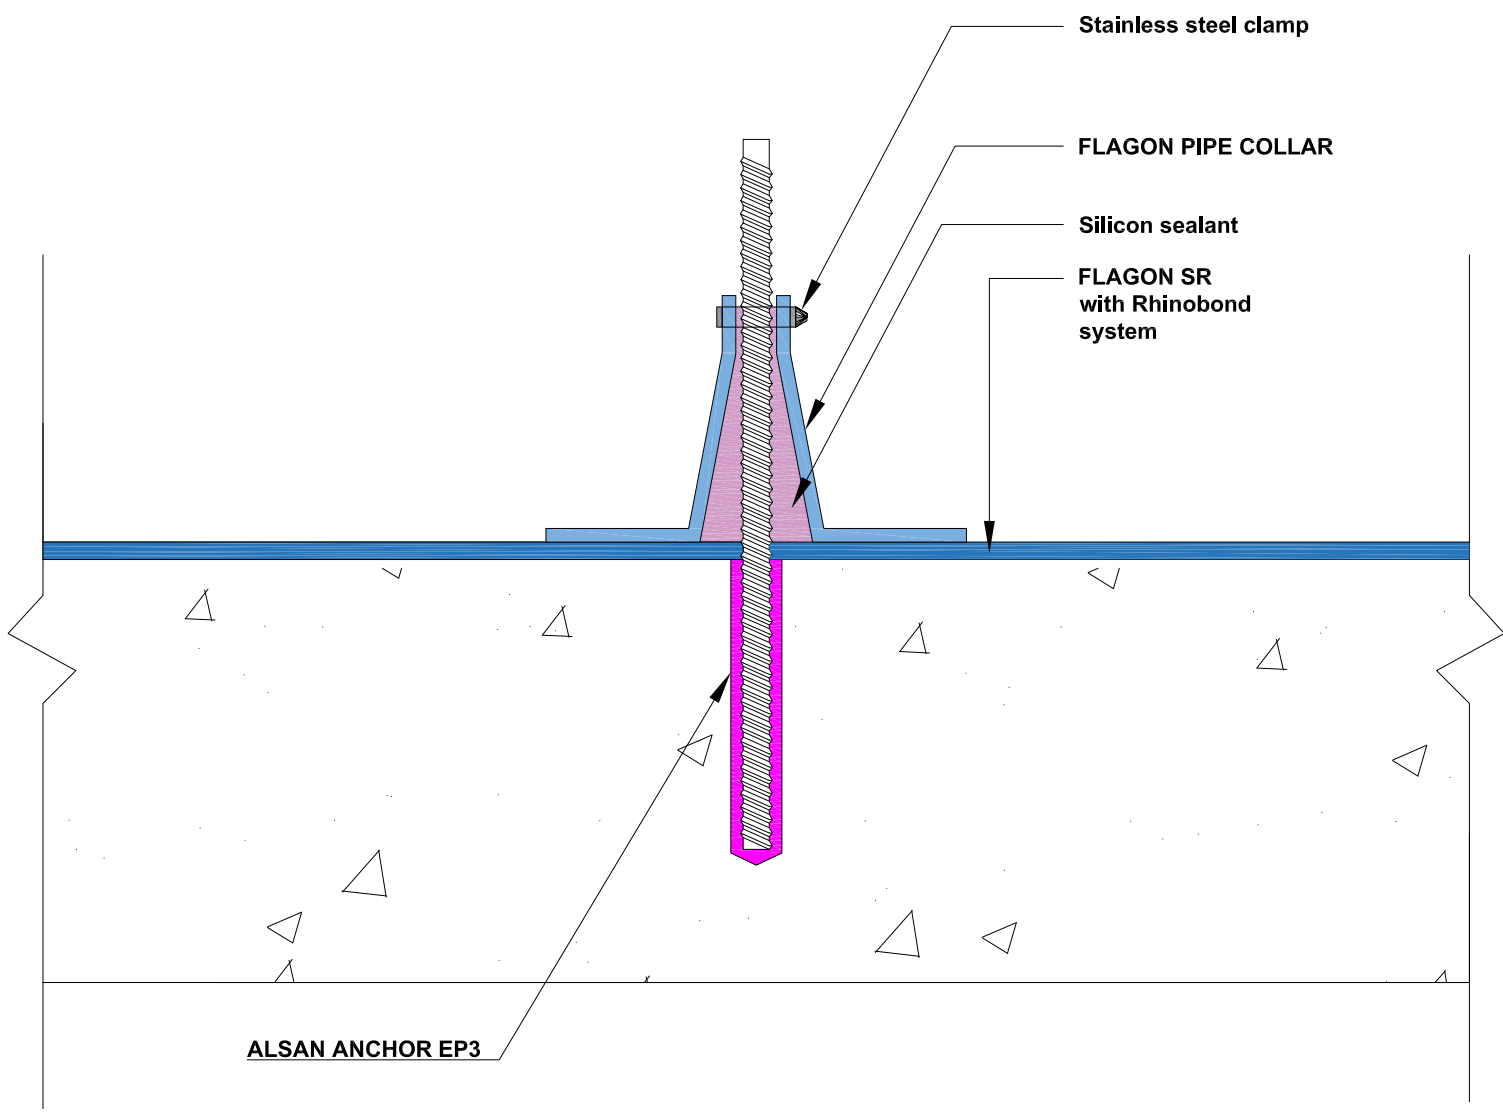


COPYRIGHT 2022 SOPREMA



LEVEL 35, BARANGAROO AVENUE, SYDNEY, 2000
 WWW.SOPREMA.COM.AU

TITLE:		PENETRATION DETAIL	
PROJECT:		DRAWING NUMBER:	
SCALE:	NTS	DATE:	2022
		SR13	

NOTE
 This detail is only indicative and should be verified by the designer and/or the applicator according to real job site conditions.

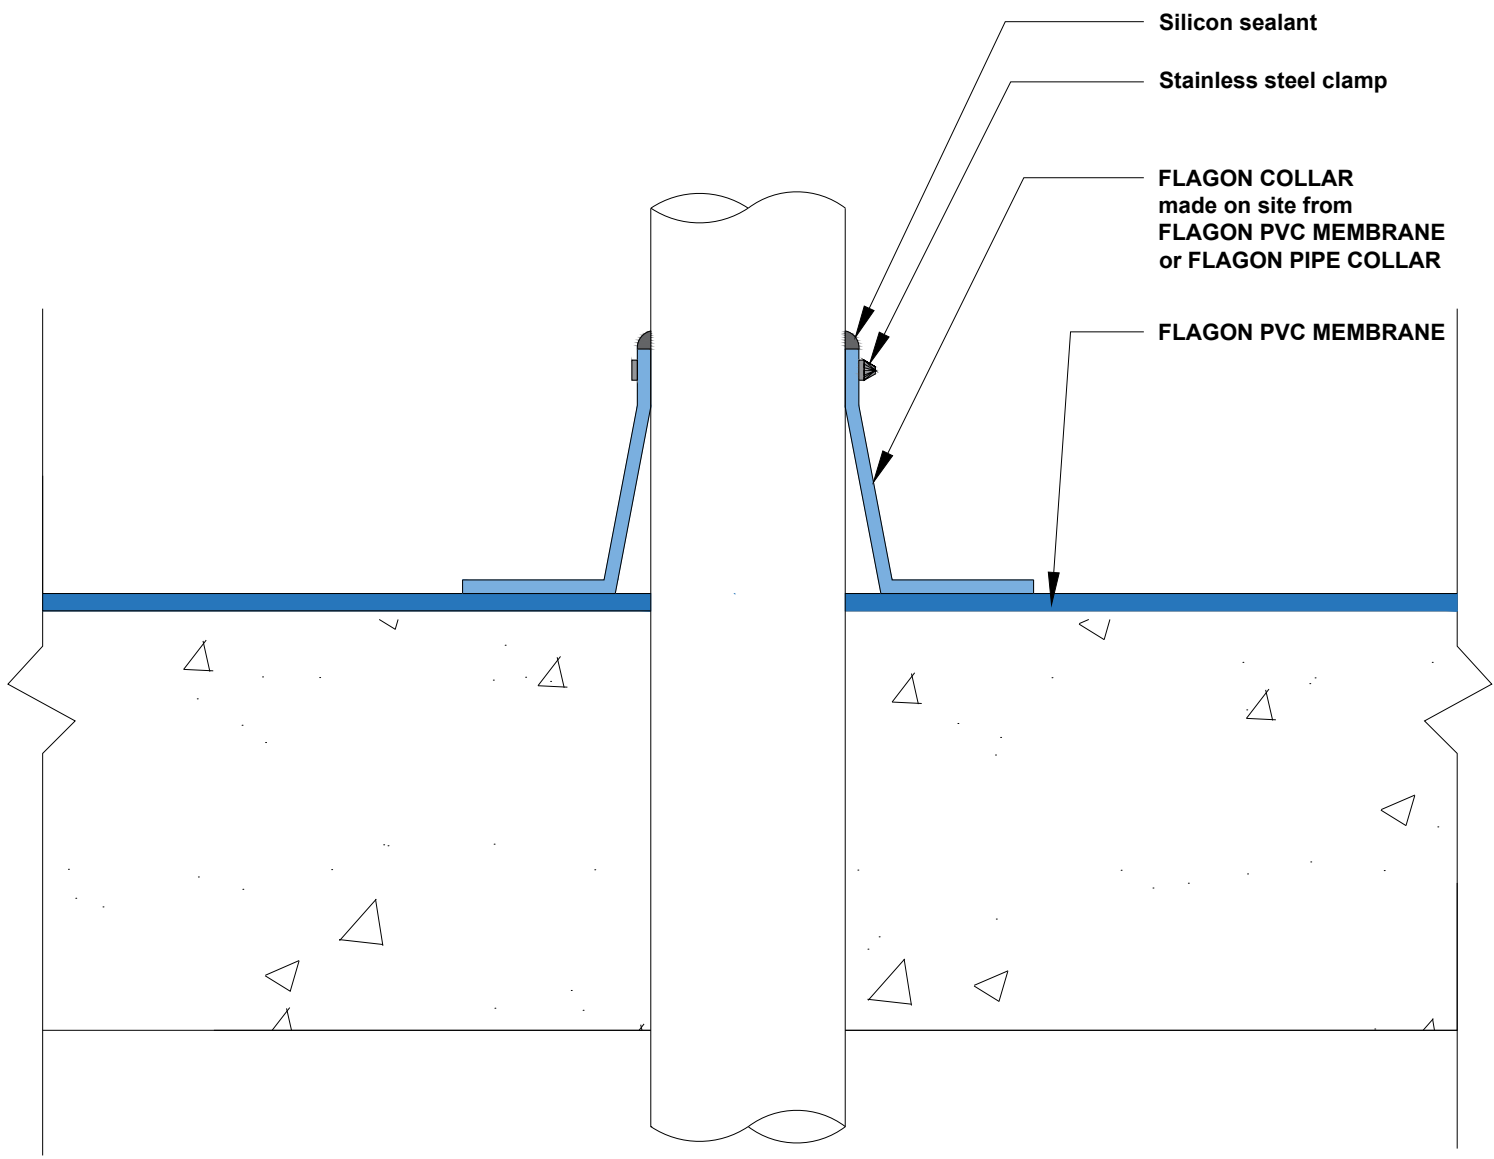

COPYRIGHT 2023 SOPREMA




LEVEL 35, BARANGAROO AVENUE, SYDNEY, 2000
 WWW.SOPREMA.COM.AU


NOTE:
 This detail is only indicative and should be verified by the designer and/or the applicator according to real job site conditions.

TITLE:		LARGE PENETRATION DETAIL	
PROJECT:		DRAWING NUMBER:	
SCALE:	NTS	DATE:	2023
			SR14

SIDE LAPS

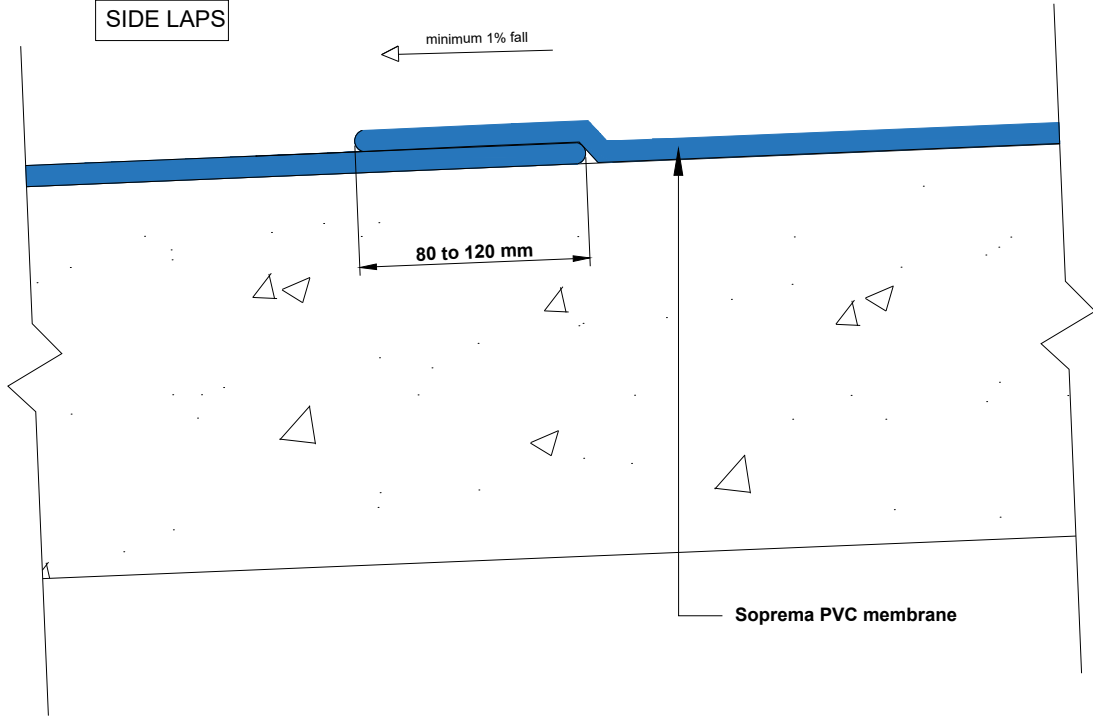

END LAPS

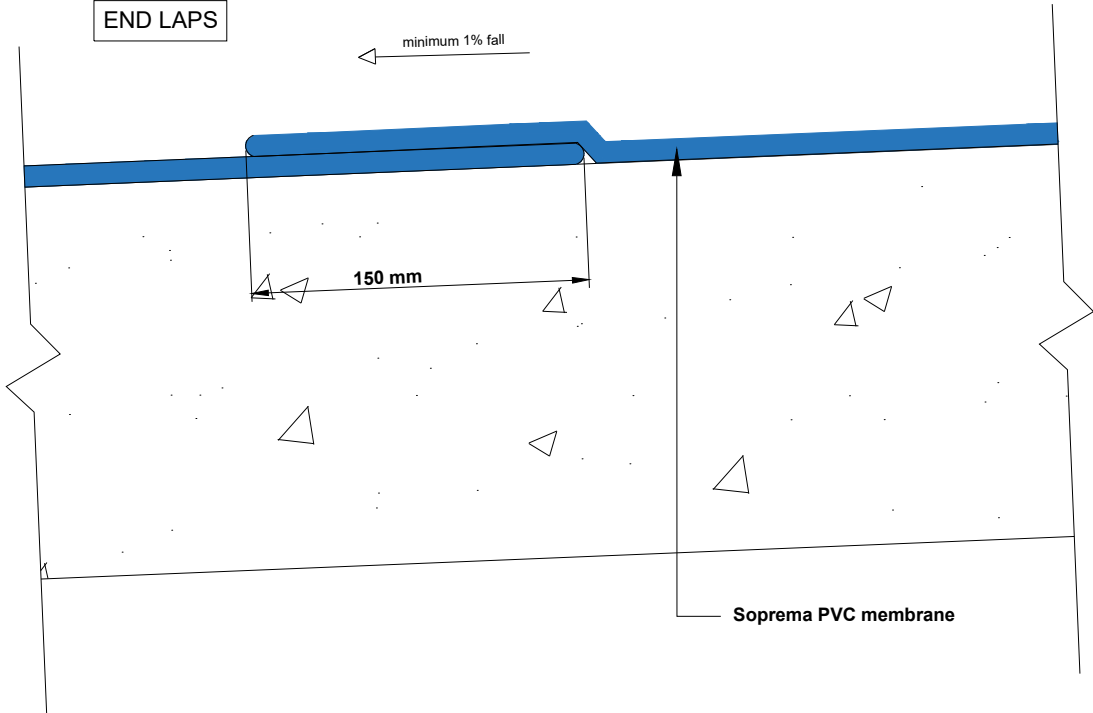


COPYRIGHT 2023 SOPREMA



LEVEL 35, BARANGAROO
AVENUE, SYDNEY, 2000
WWW.SOPREMA.COM.AU

TITLE:		OVERLAP DETAIL	
PROJECT:		DRAWING NUMBER:	
SCALE:	NTS	DATE:	2023
		SRW14	

NOTE:
This detail is only indicative and should be verified by the designer and/or the applicator according to real job site conditions.

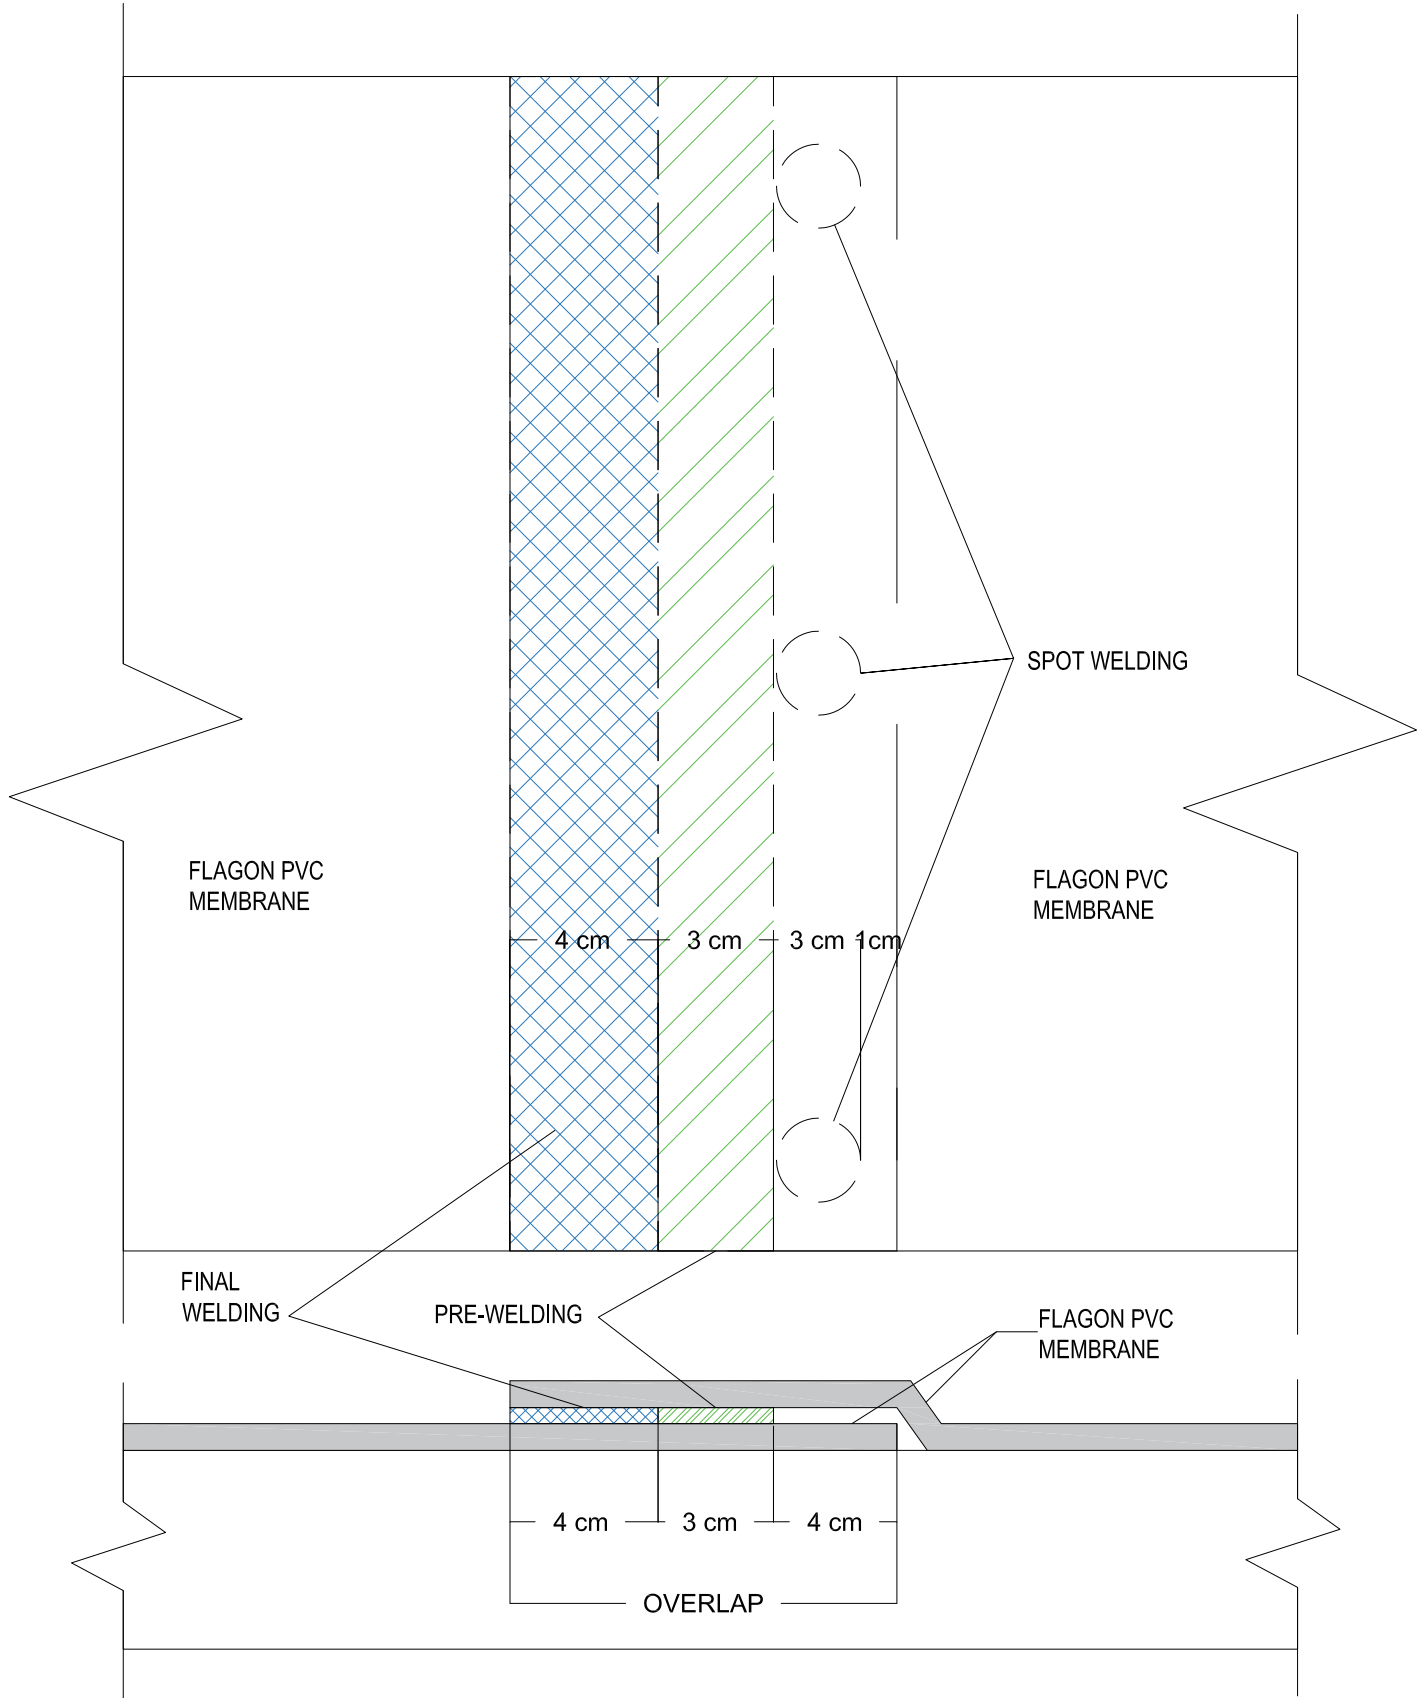

COPYRIGHT 2021 SOPREMA



SOPREMA

LEVEL 35, BARANGAROO AVENUE, SYDNEY, 2000
WWW.SOPREMA.COM.AU

TITLE: PVC OVERLAP

PROJECT:	DRAWING NUMBER:
SCALE: NTS	DATE: 2021



SOPREMA's technical team will be more than happy to assist you with any queries you may have. Shall you have any questions, or need assistance with details review for your project, do not hesitate to contact us.

Richard Ajavon
Technical Manager

rajavon@soprema.com.au

